


NOTES: 1. Do not scale off this drawing unless a scale bar is provided. 2. Any ambiguities, omissions and errors on this drawing should be notified immediately to the Architect before the commencement of works on site. 3. Dimensions are in millimetres unless otherwise stated. 4. Dimensions, unless otherwise indicated, are to the face of unfinished block walls or to the finished plaster face of stud partitions. 5. Dimensions are to be checked on site. Discrepancies are to be notified immediately to the Architect before the commencement of works on site. 6. All levels are in meters unless otherwise stated. 7. This drawing is to be read in conjunction with all other relevant drawings and specifications for this project. ! Denotes a significant hazard or difficult to manage procedure. Please refer to Designer Hazard Register for further information regarding mitigation of hazards.

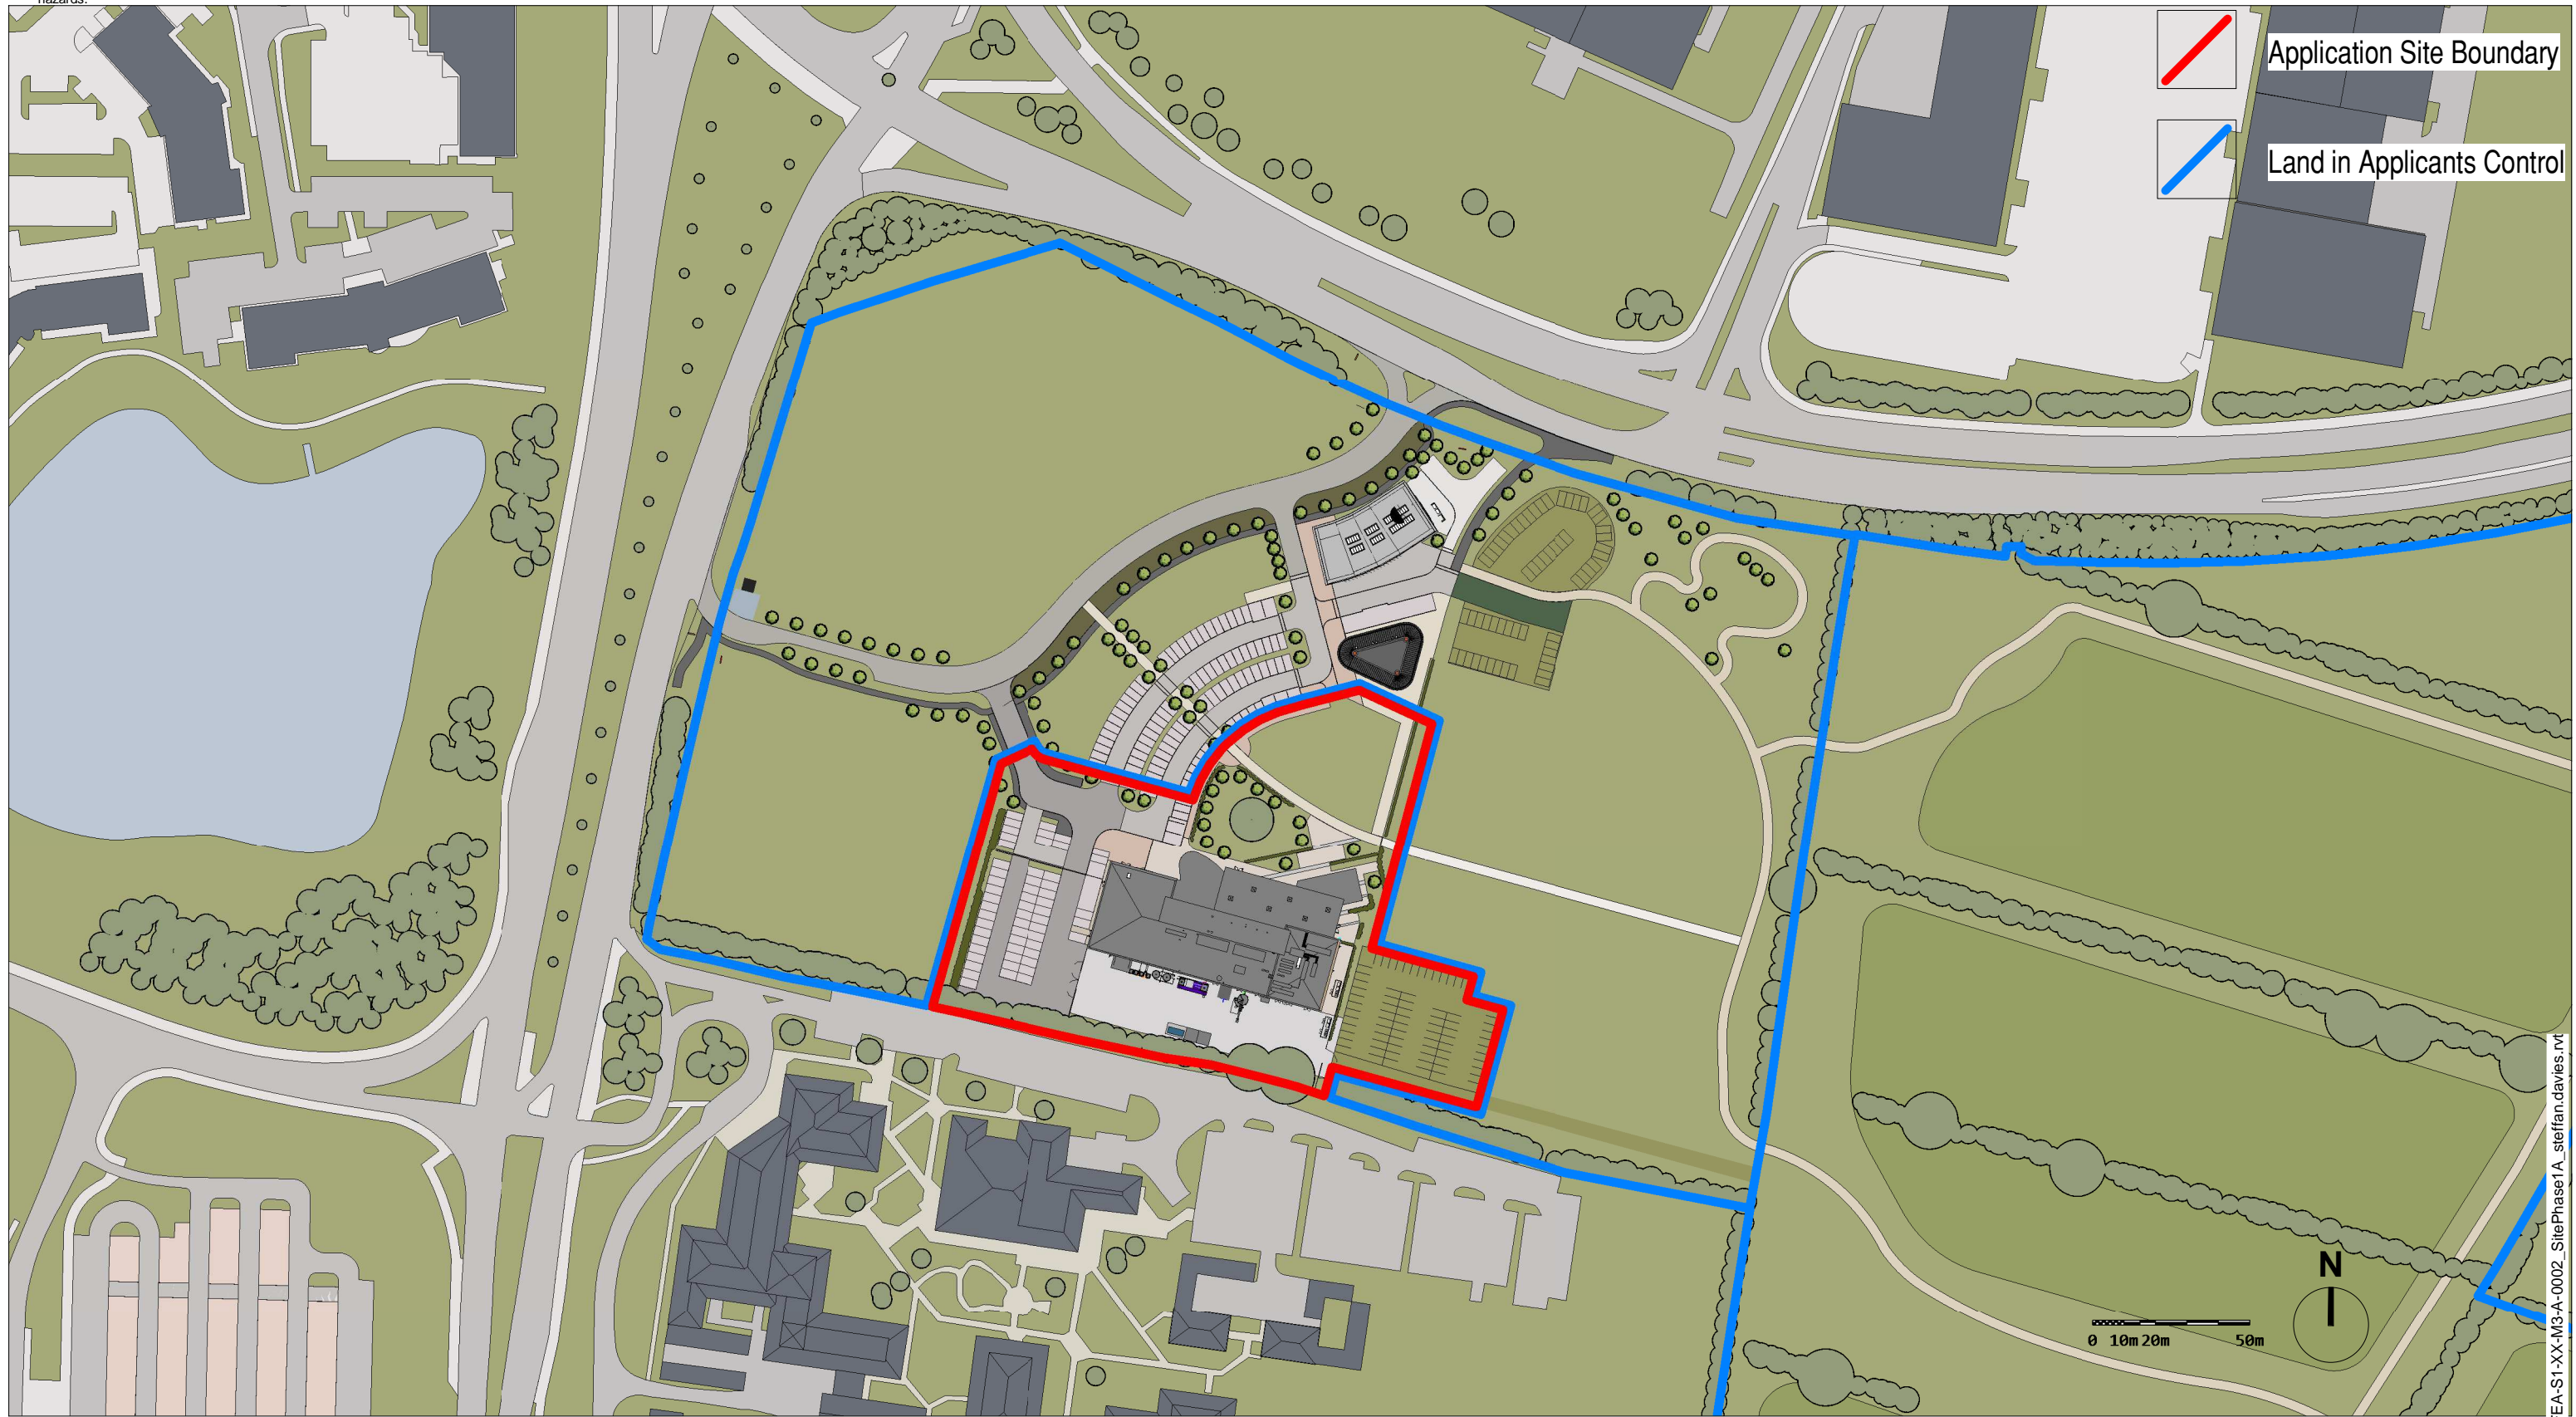

VOL S1 Site Phase 1A

**FRANKLIN ELLIS ARCHITECTS**  
 Architecture / Landscape / Interiors / Graphics / Project Management

0115 941 8475  
 enquiry@franklinellis.co.uk  
 www.franklinellis.co.uk  
 The Old Pumphouse  
 5 The Ropewalk, Nottingham, NG1 5DU

REVISION NOTES				
Rev	Date	Description	Issuer	Checker
A	2018-08-17	Planning Issue	SD	DRF
B	2018-10-15	Minor adjustments to car park	SD	DRF

PROJECT NAME  
**Everards Meadows**

CLIENT / USER NAME  
**Everard's Brewery Ltd**

SHEET NAME  
**Site Plan @ 1-2000**

PROJECT No.  
**2354**

SHEET  
**A3 L**

FULL REFERENCE  
 Identification / Location

Project Code	Originator Code	Volume /Zone	Level/ Location	Doc Type	Role /Dis	Number
<b>EVD- FEA- S1- XX- SK- A- 1314</b>						

SCALE: **1 : 2000** STATUS: **A3 Planning** REVISION: **B**

C:\Users\stefandavies\Documents\EVD- FEA- S1- XX- M3- A- 0002\_SitePhase1A\_stefan.davies.rvt