

Blaby District Council Brownfield Land Register 2024 Site Plans

Key to all maps


BLRXX

Site Reference




Site Boundary


©Crown copyright and database rights 2019 Ordnance Survey 100018176. Use of this mapping is subject to terms and conditions: i) you are granted a non-exclusive, royalty free, revocable licence solely to view the Licensed Data for non-commercial purposes for the period during which Blaby District Council makes it available; ii) you are not permitted to copy, sub-license, distribute, sell or otherwise make available the Licensed Data to third parties in any form; and iii) third party rights to enforce the terms of this licence shall be reserved to Ordnance Survey.

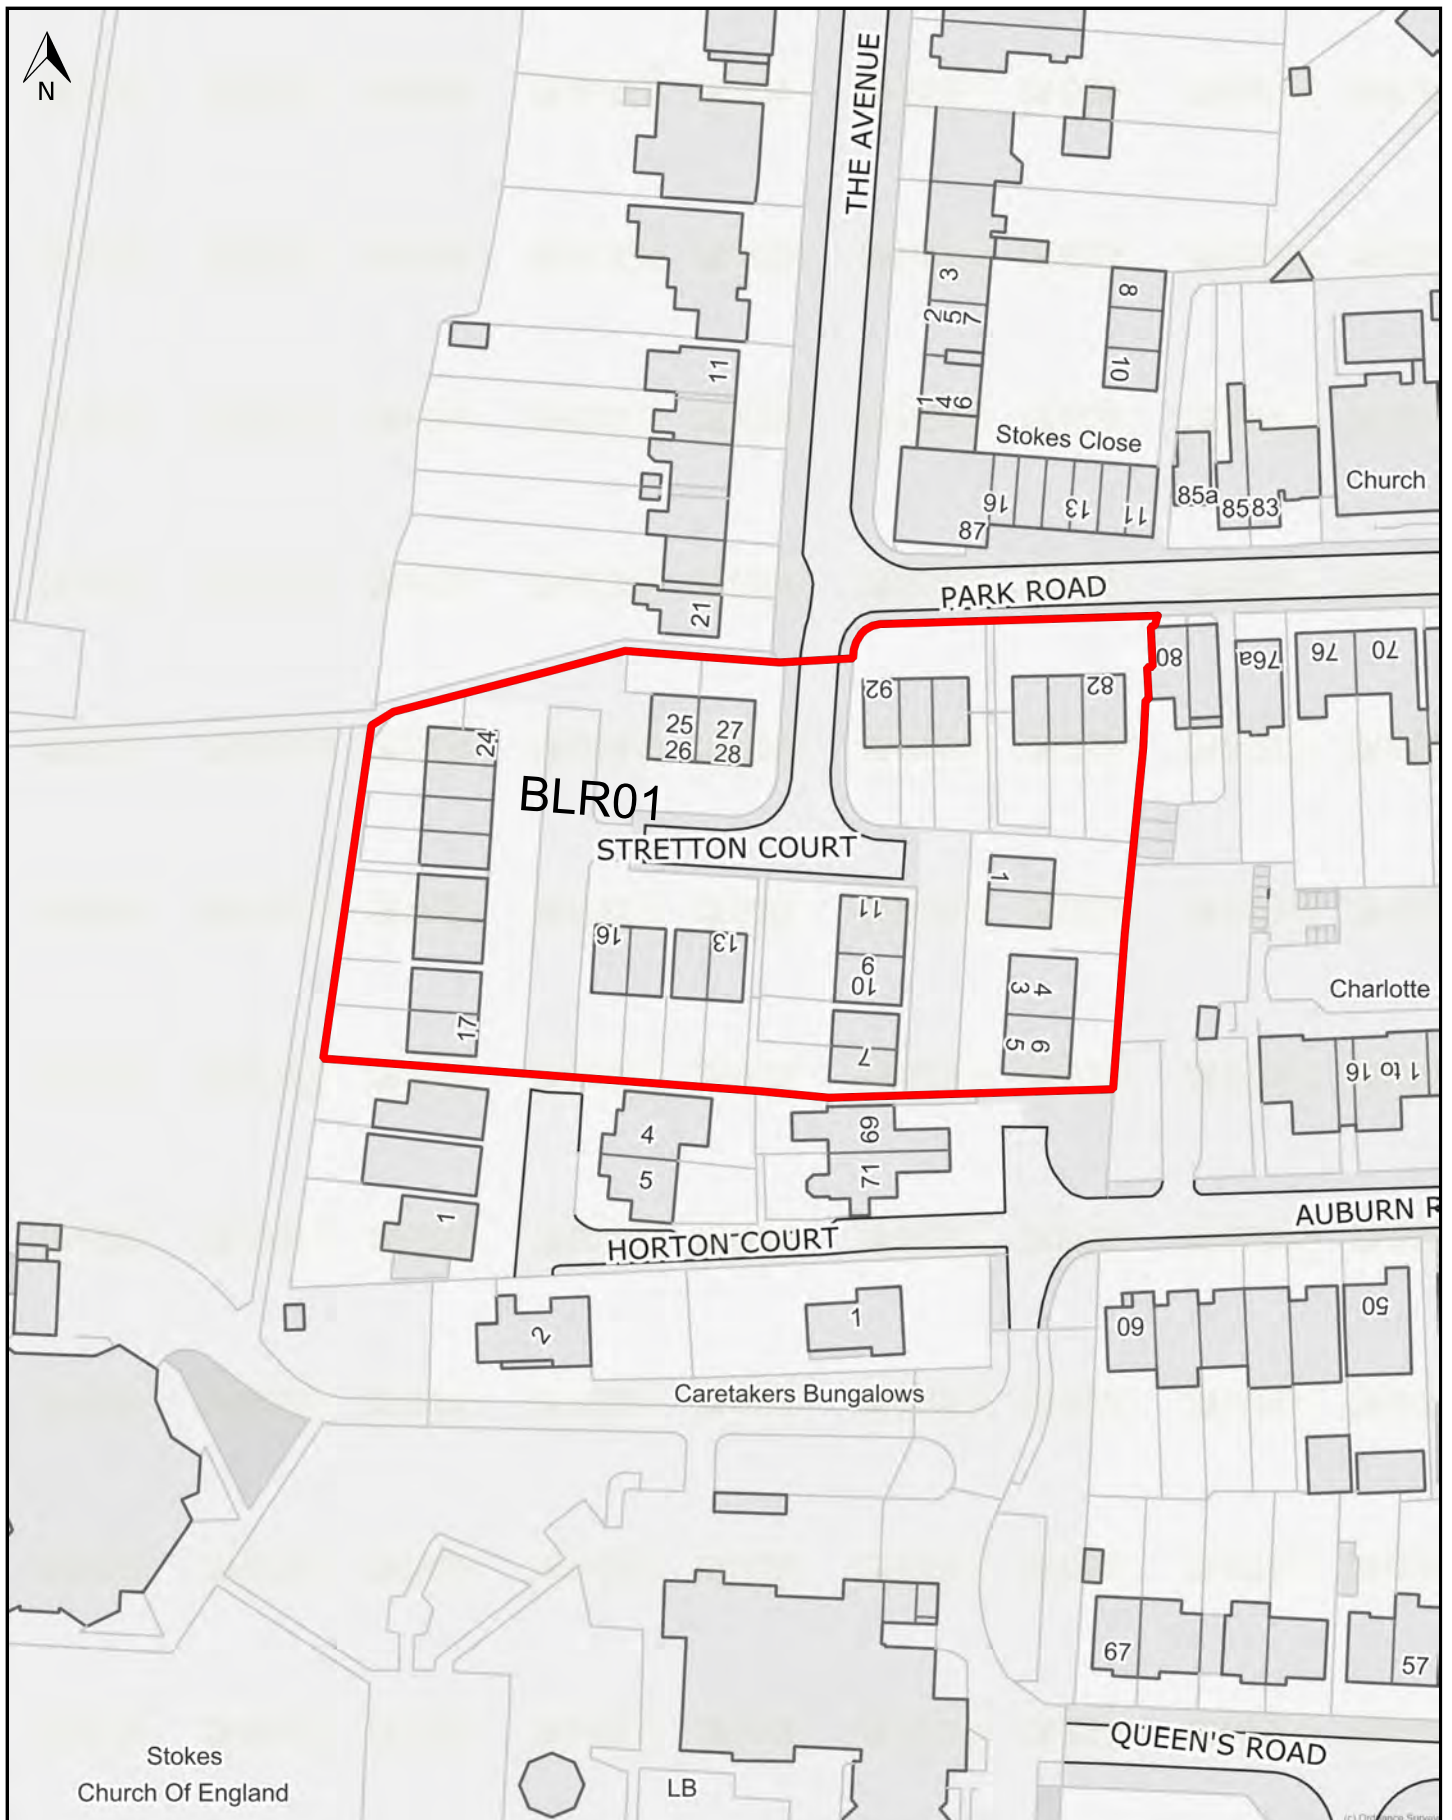


Scale: 1:1000

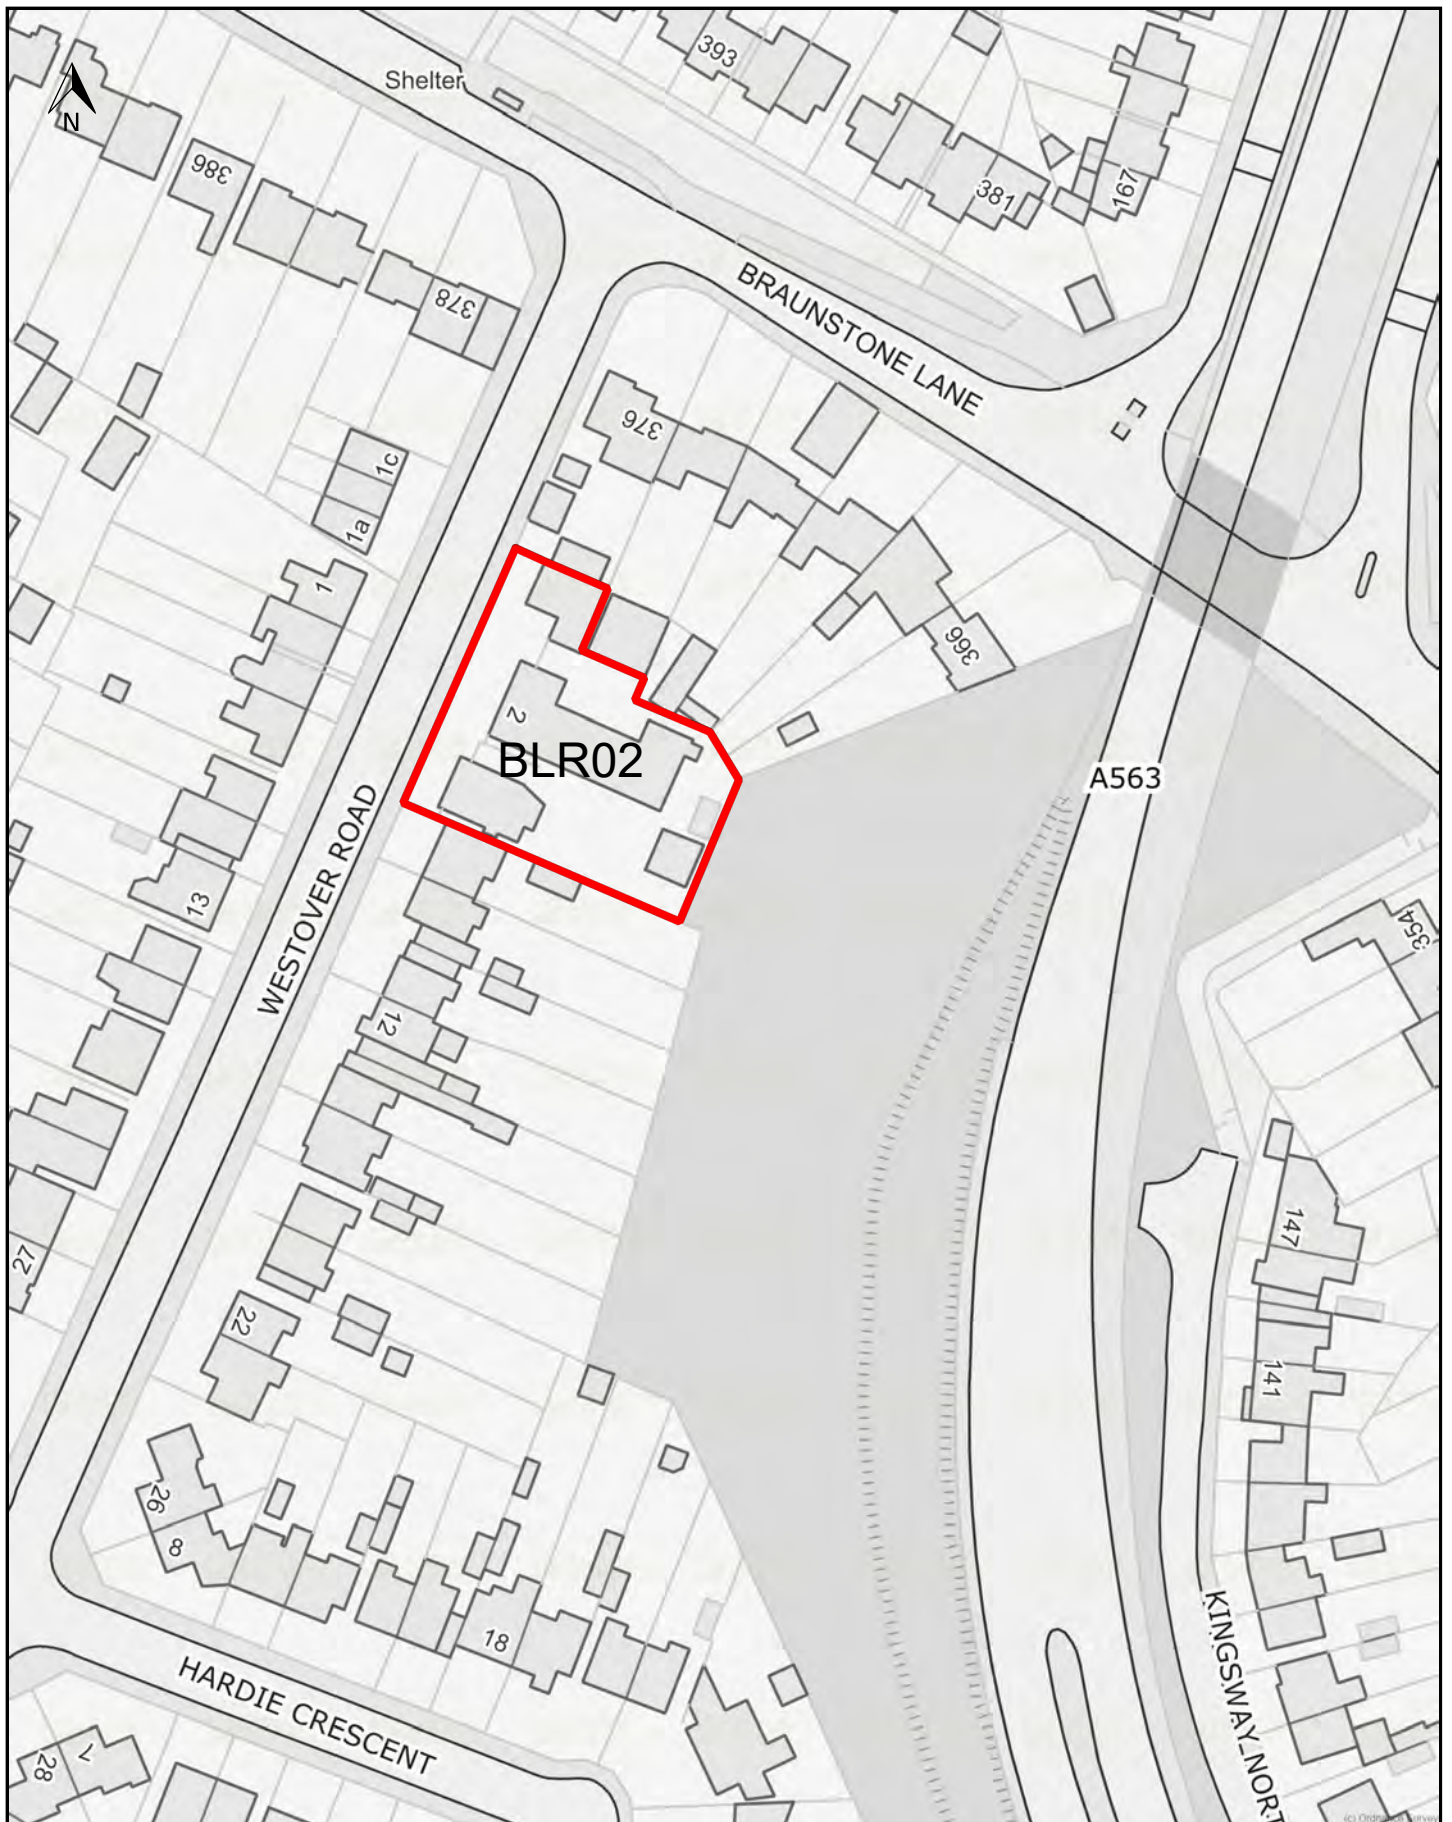


Scale: 1:1000

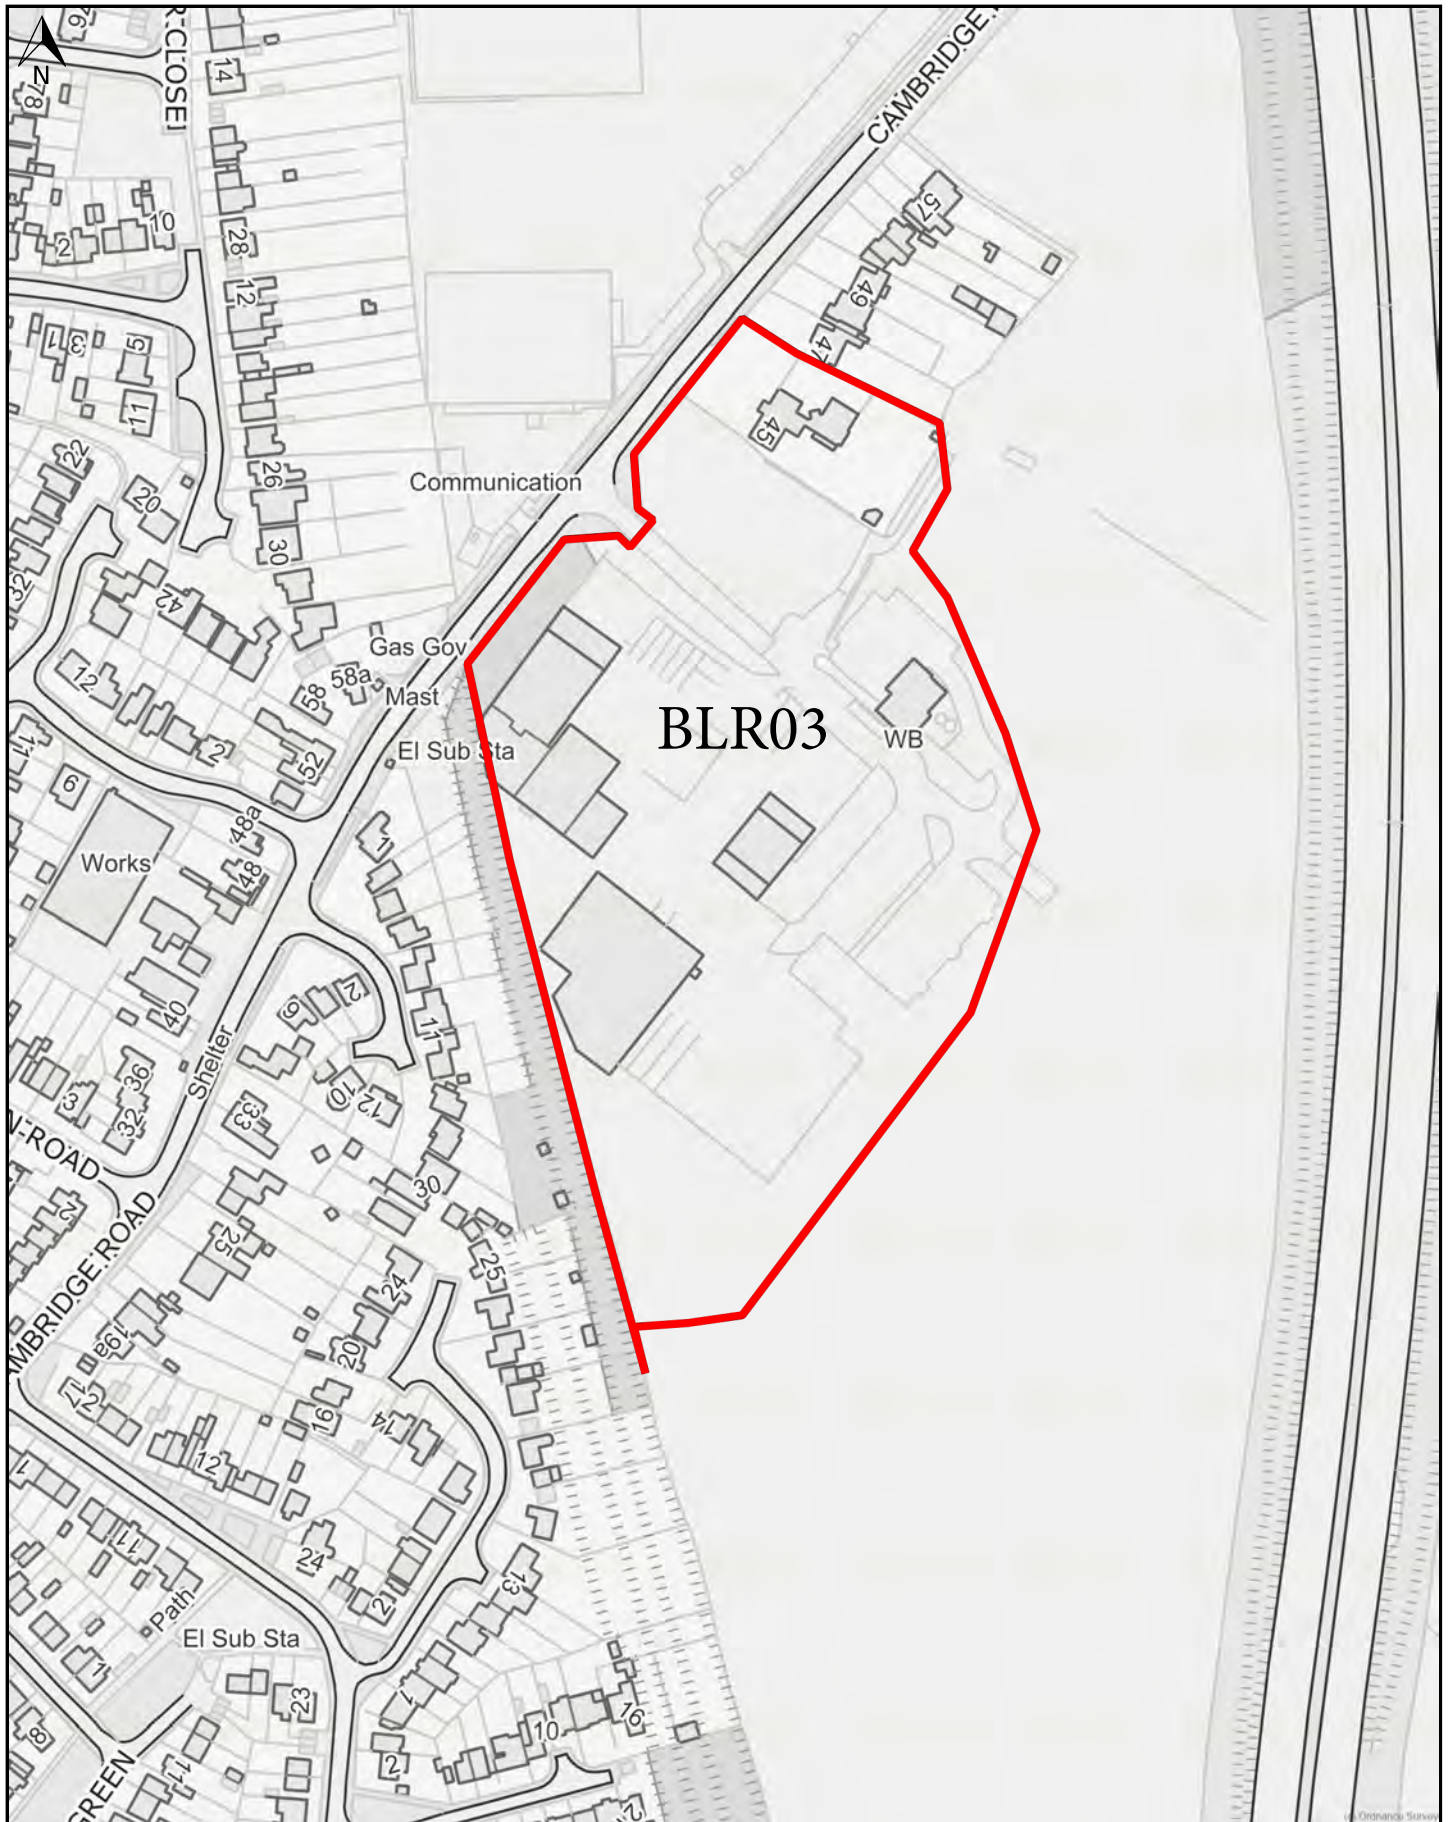


Scale: 1:2500

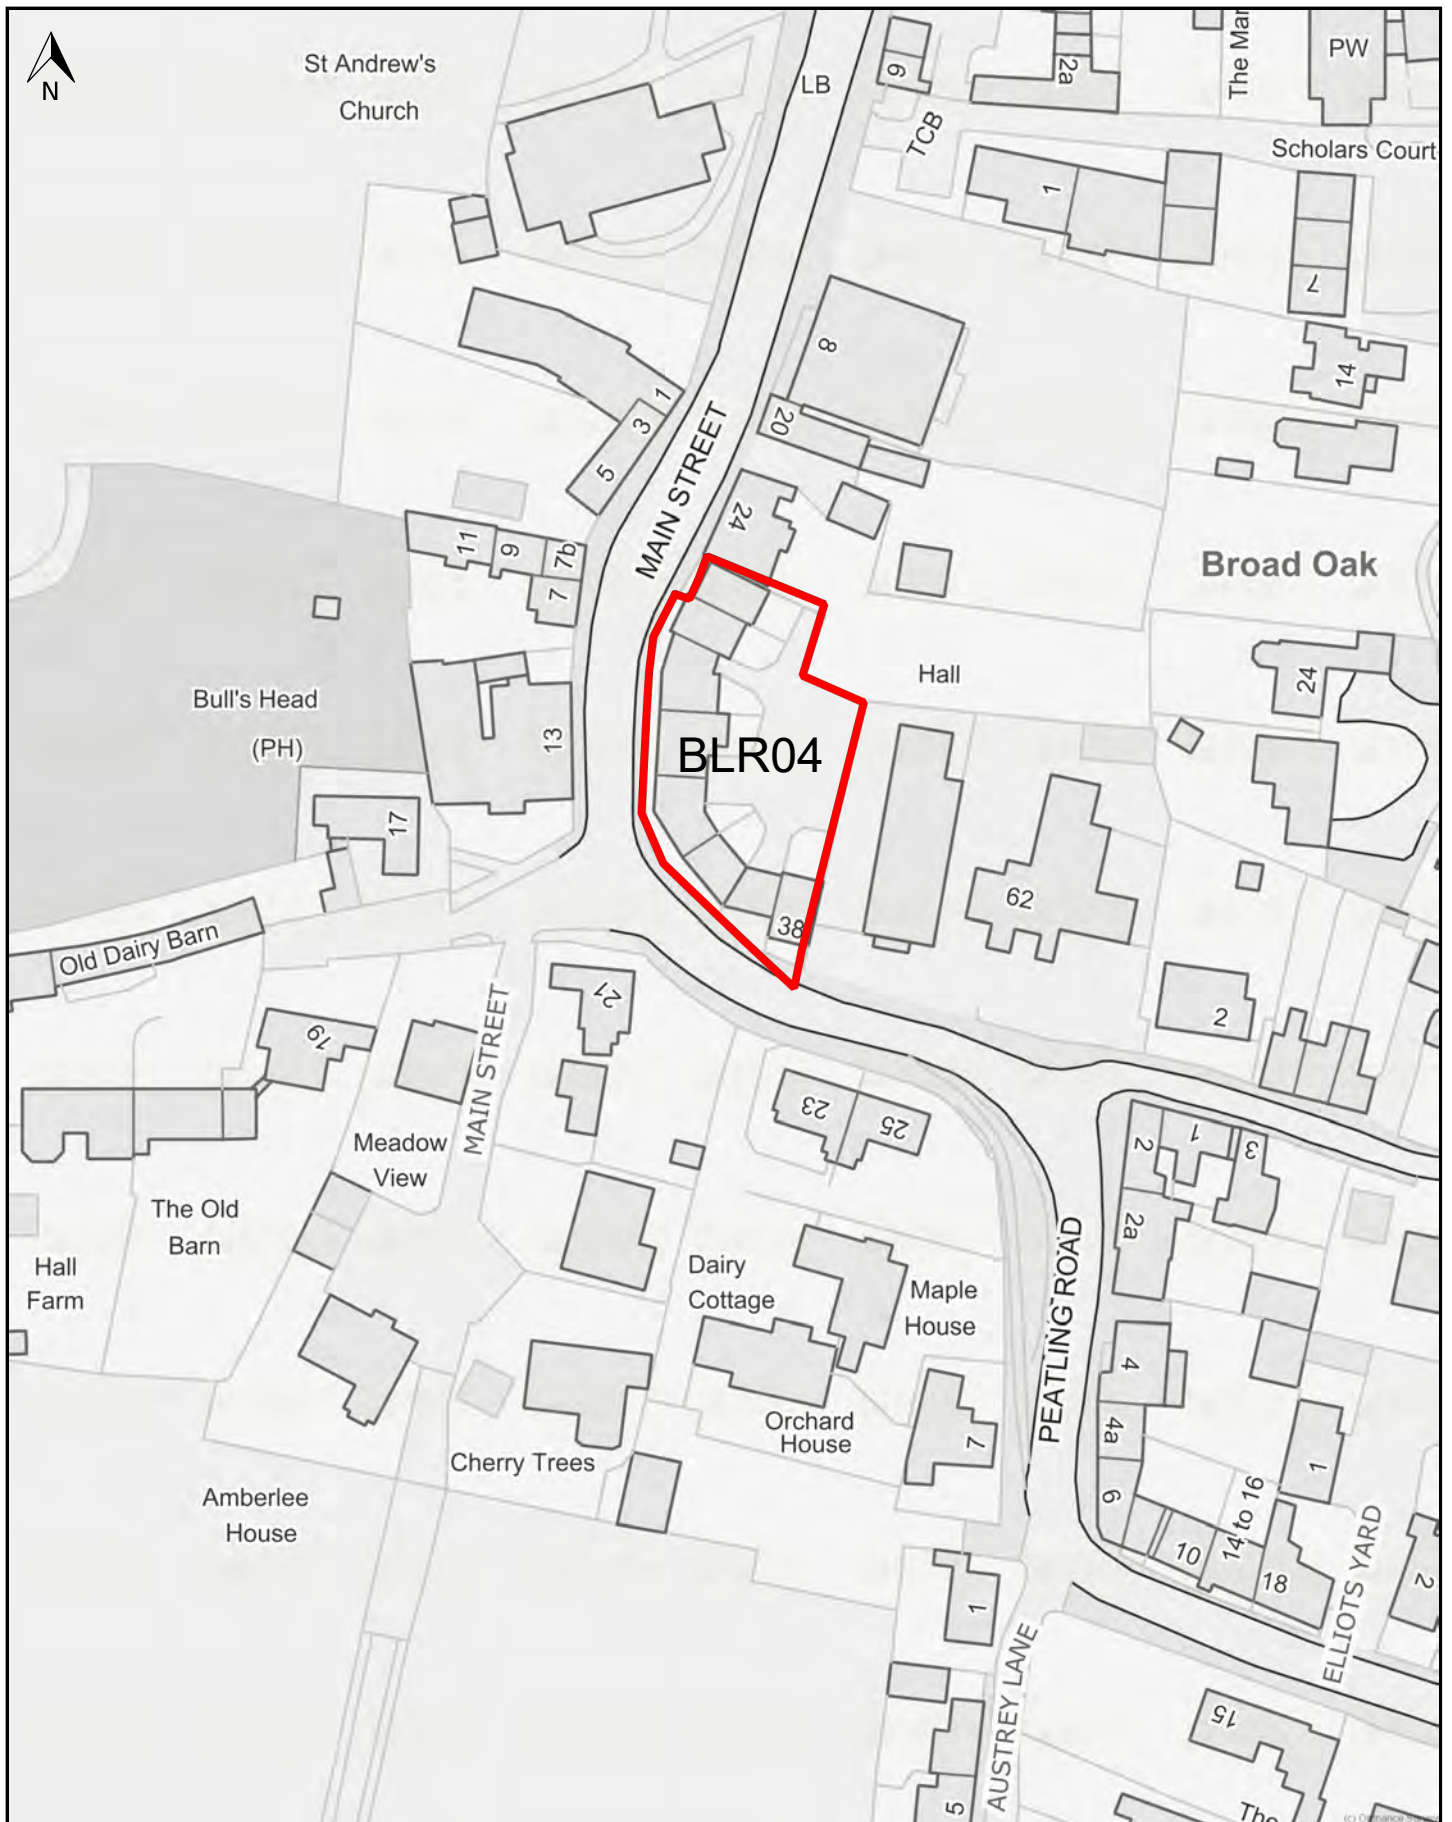

Scale: 1:1000

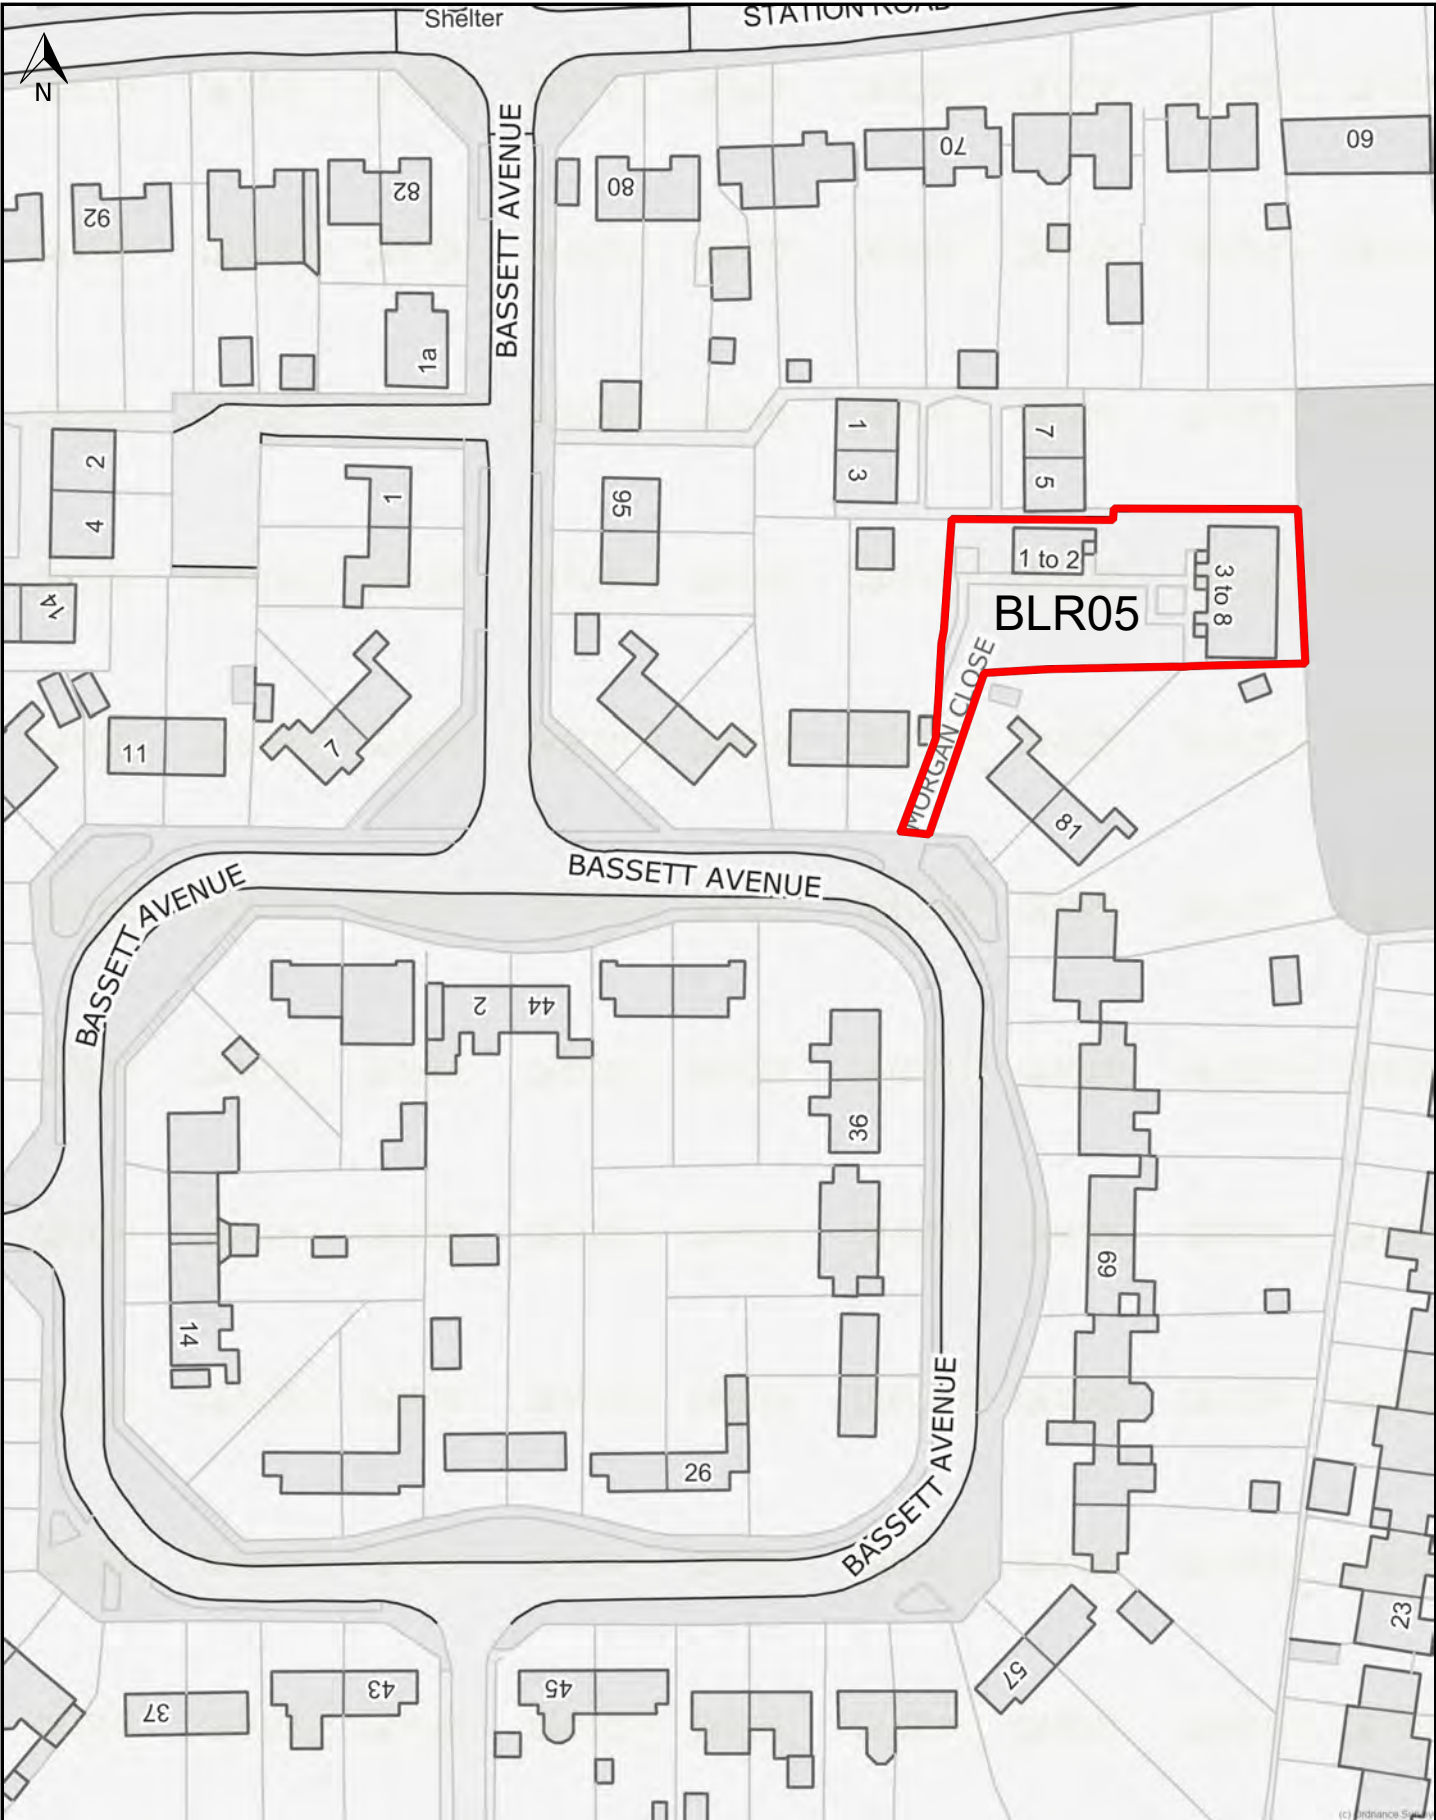


Scale: 1:1000

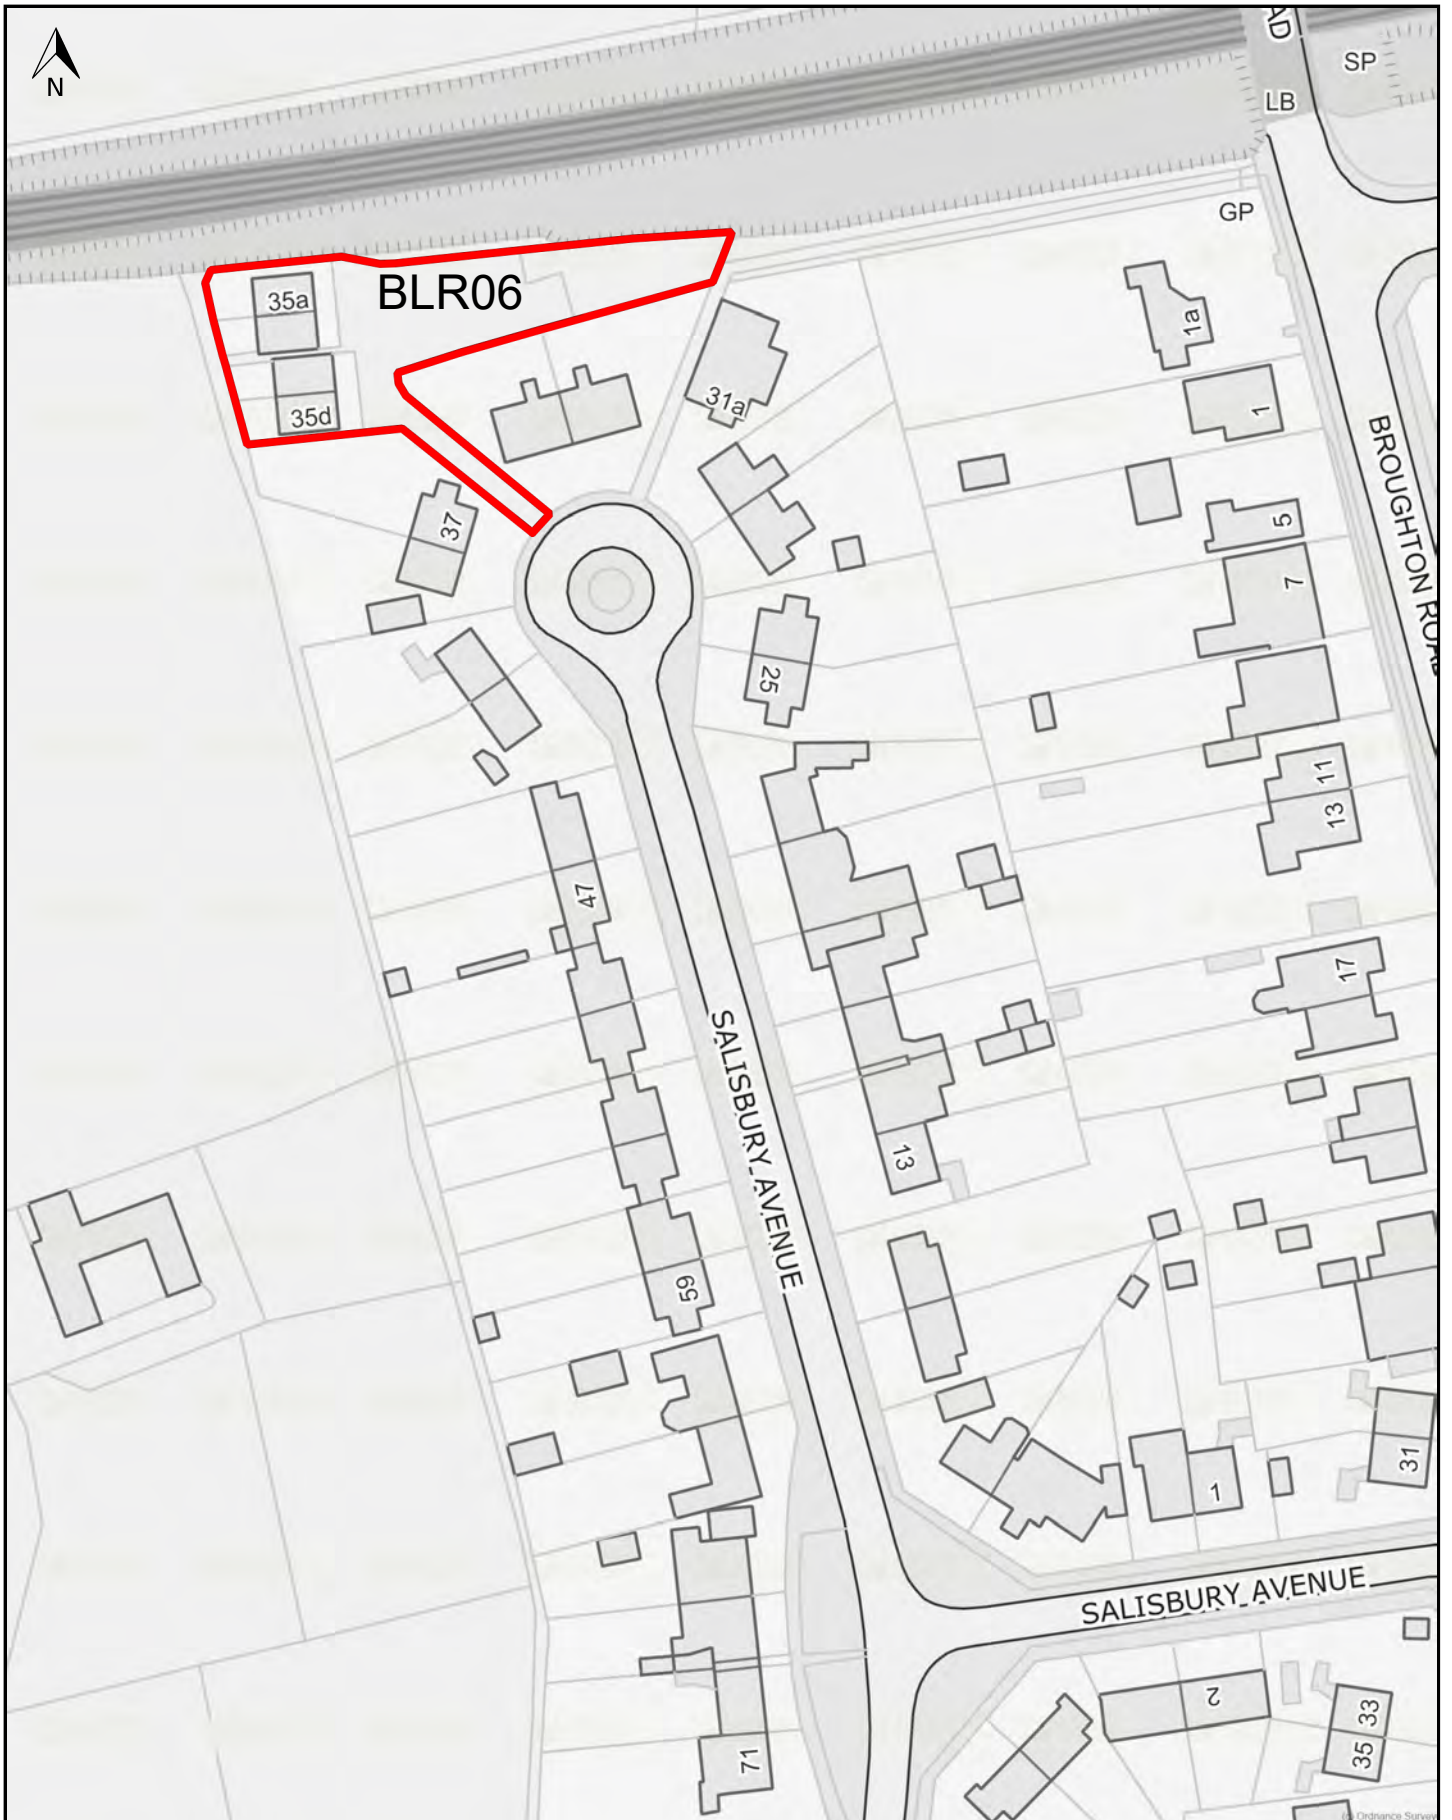

Scale: 1:1000




Scale: 1:500

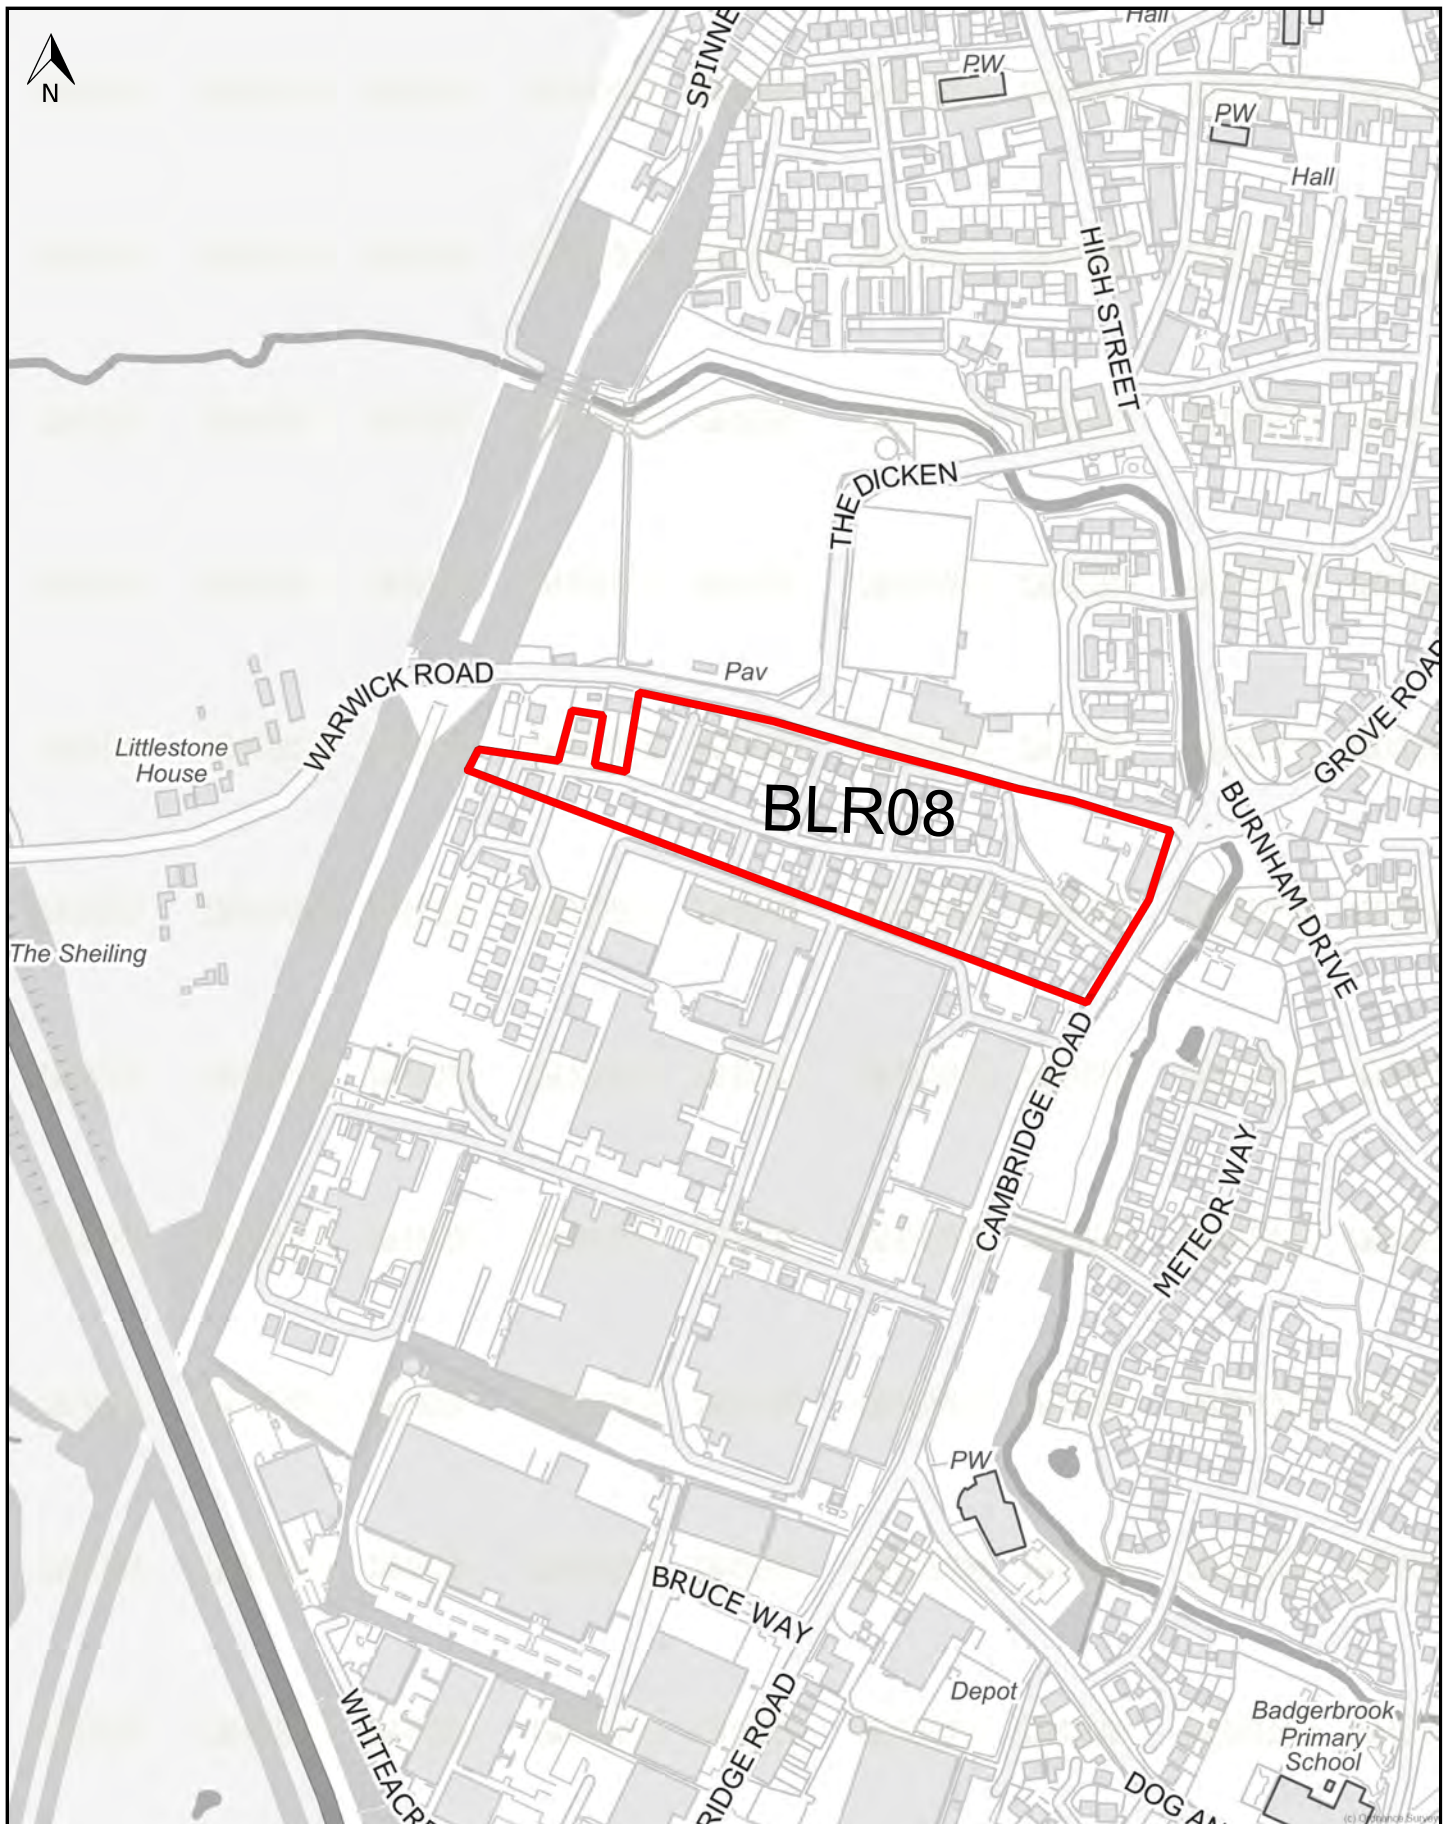

Scale: 1:5000




Scale: 1:100

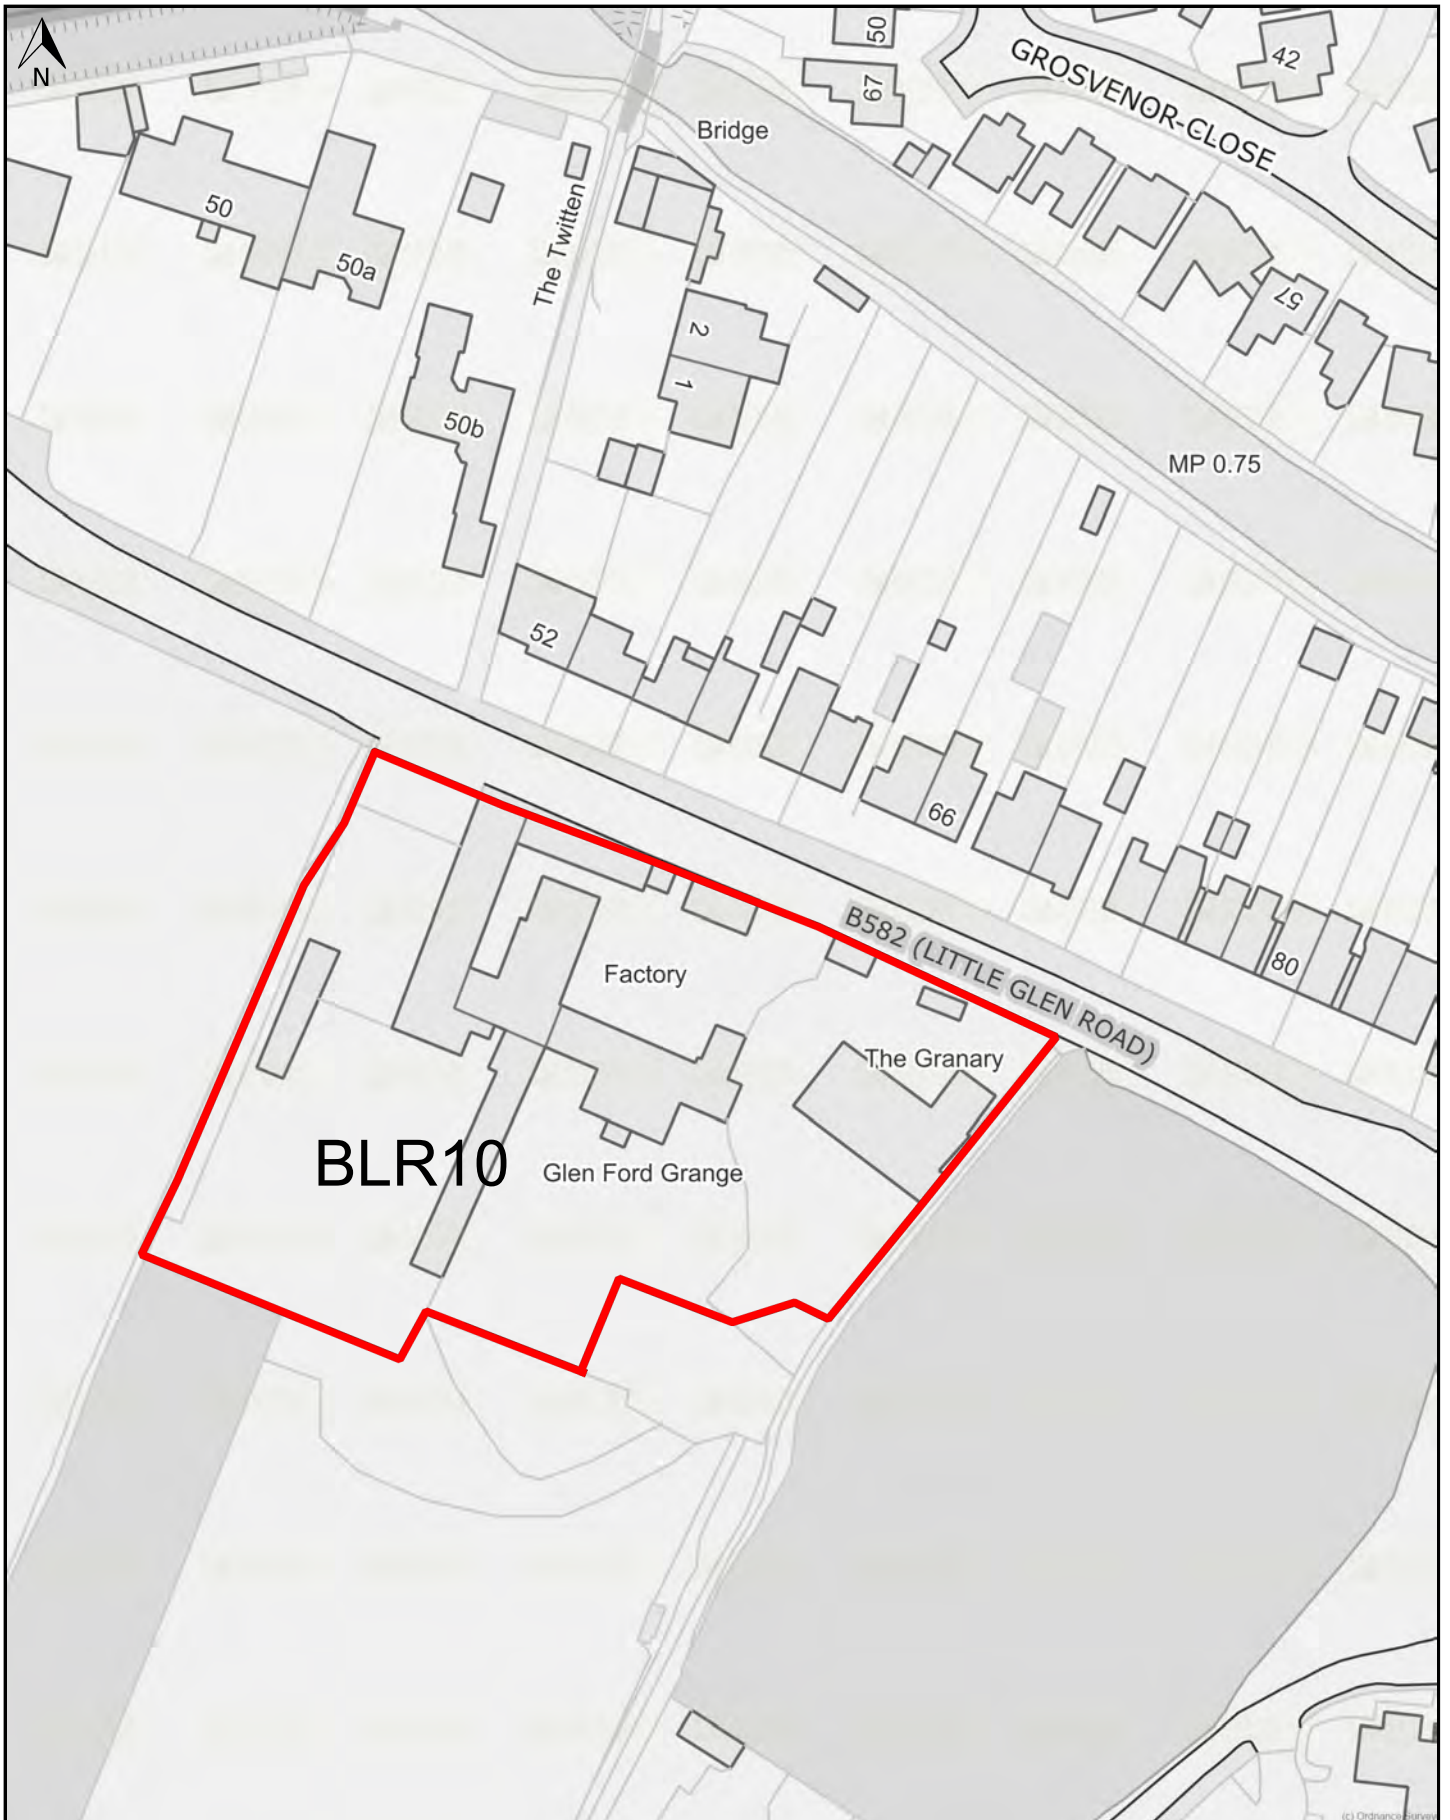


Scale: 1:1000




Scale: 1:1000

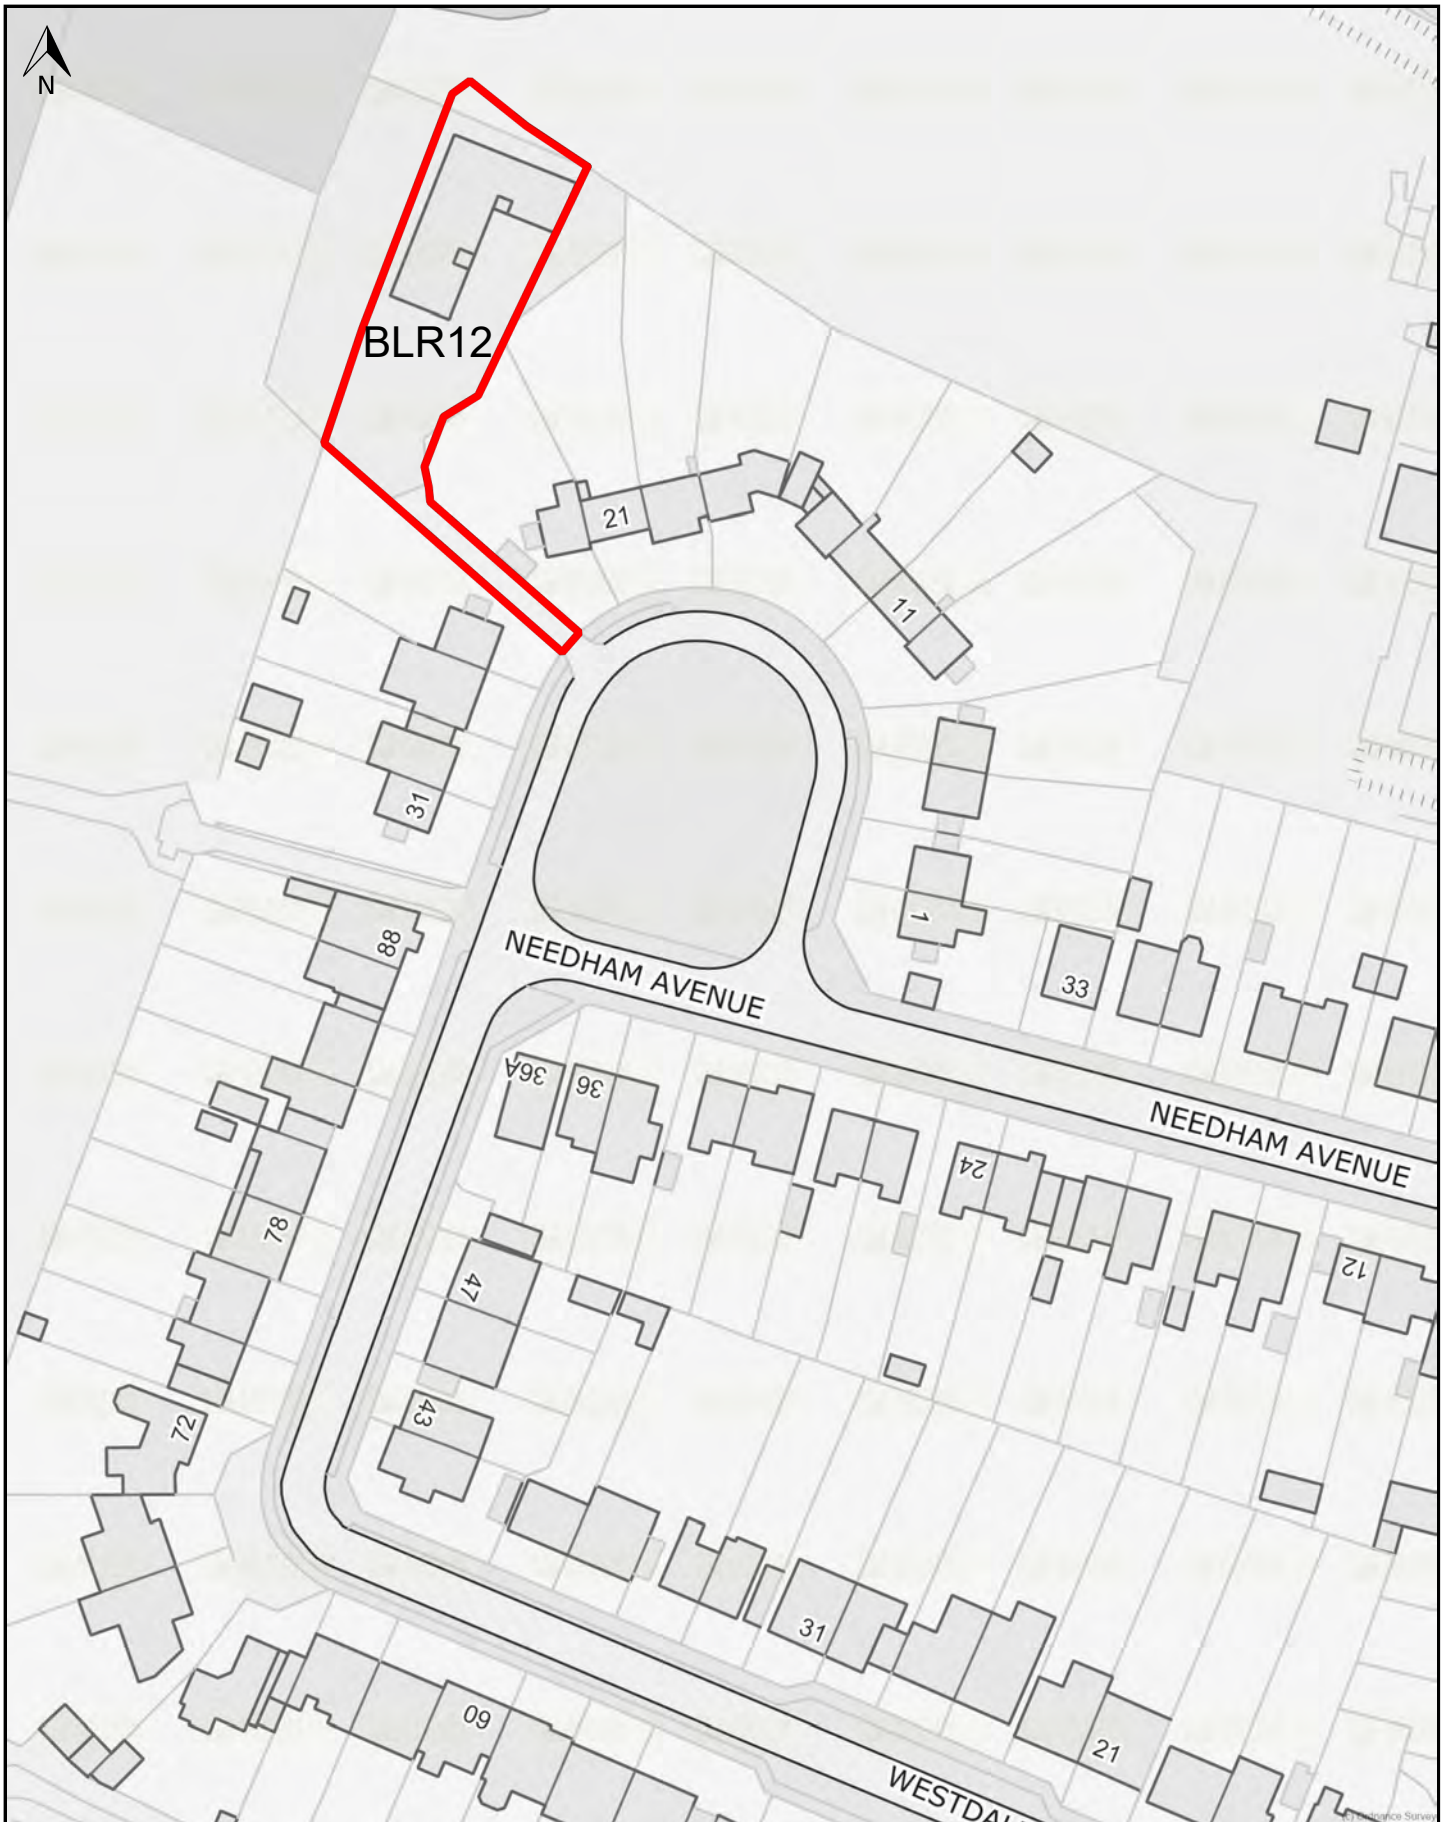


Scale: 1:1000

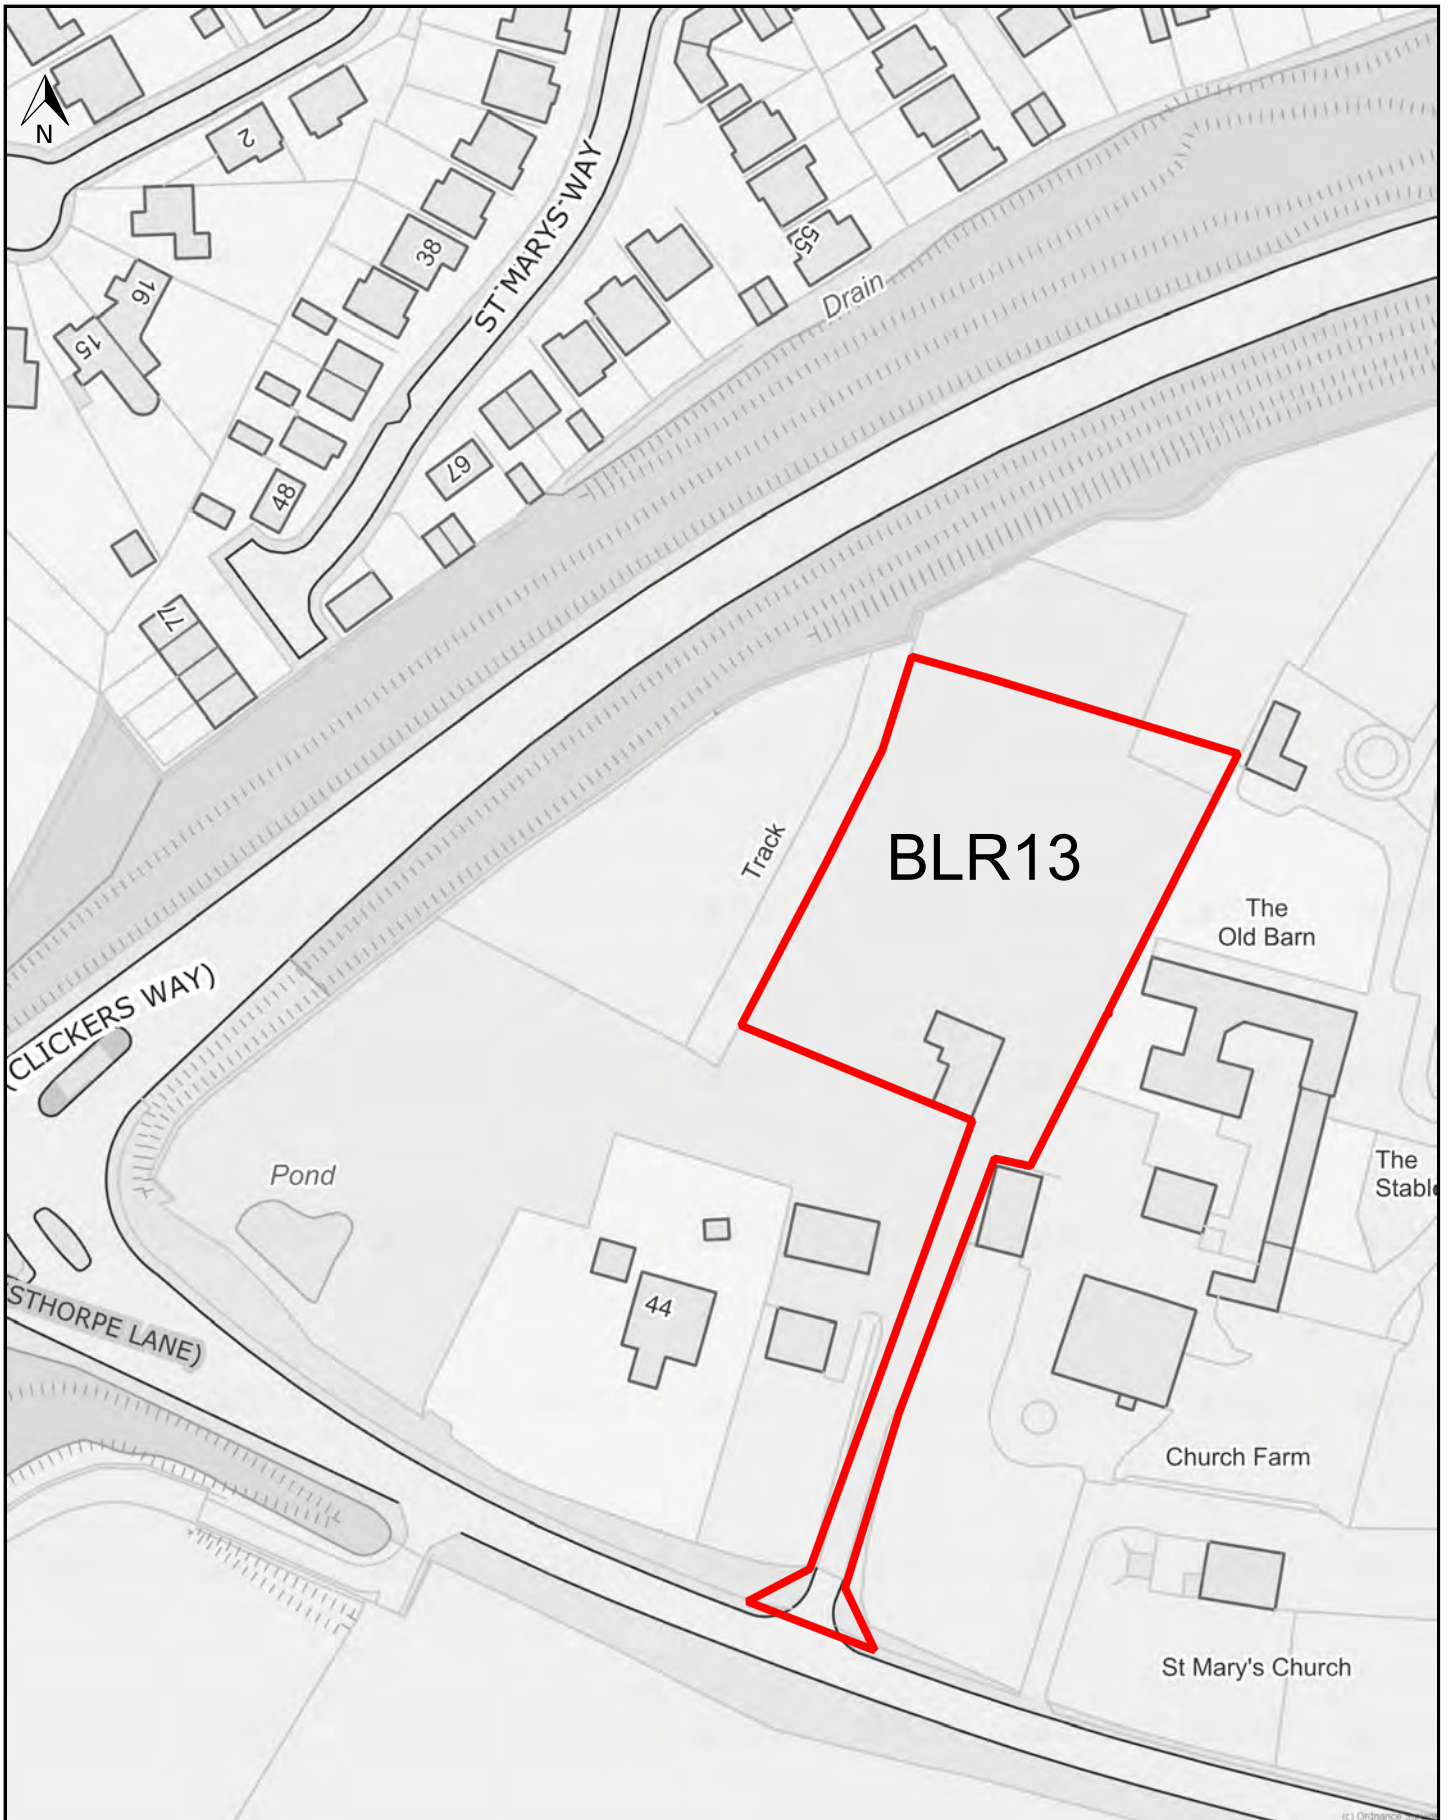


Scale: 1:1250

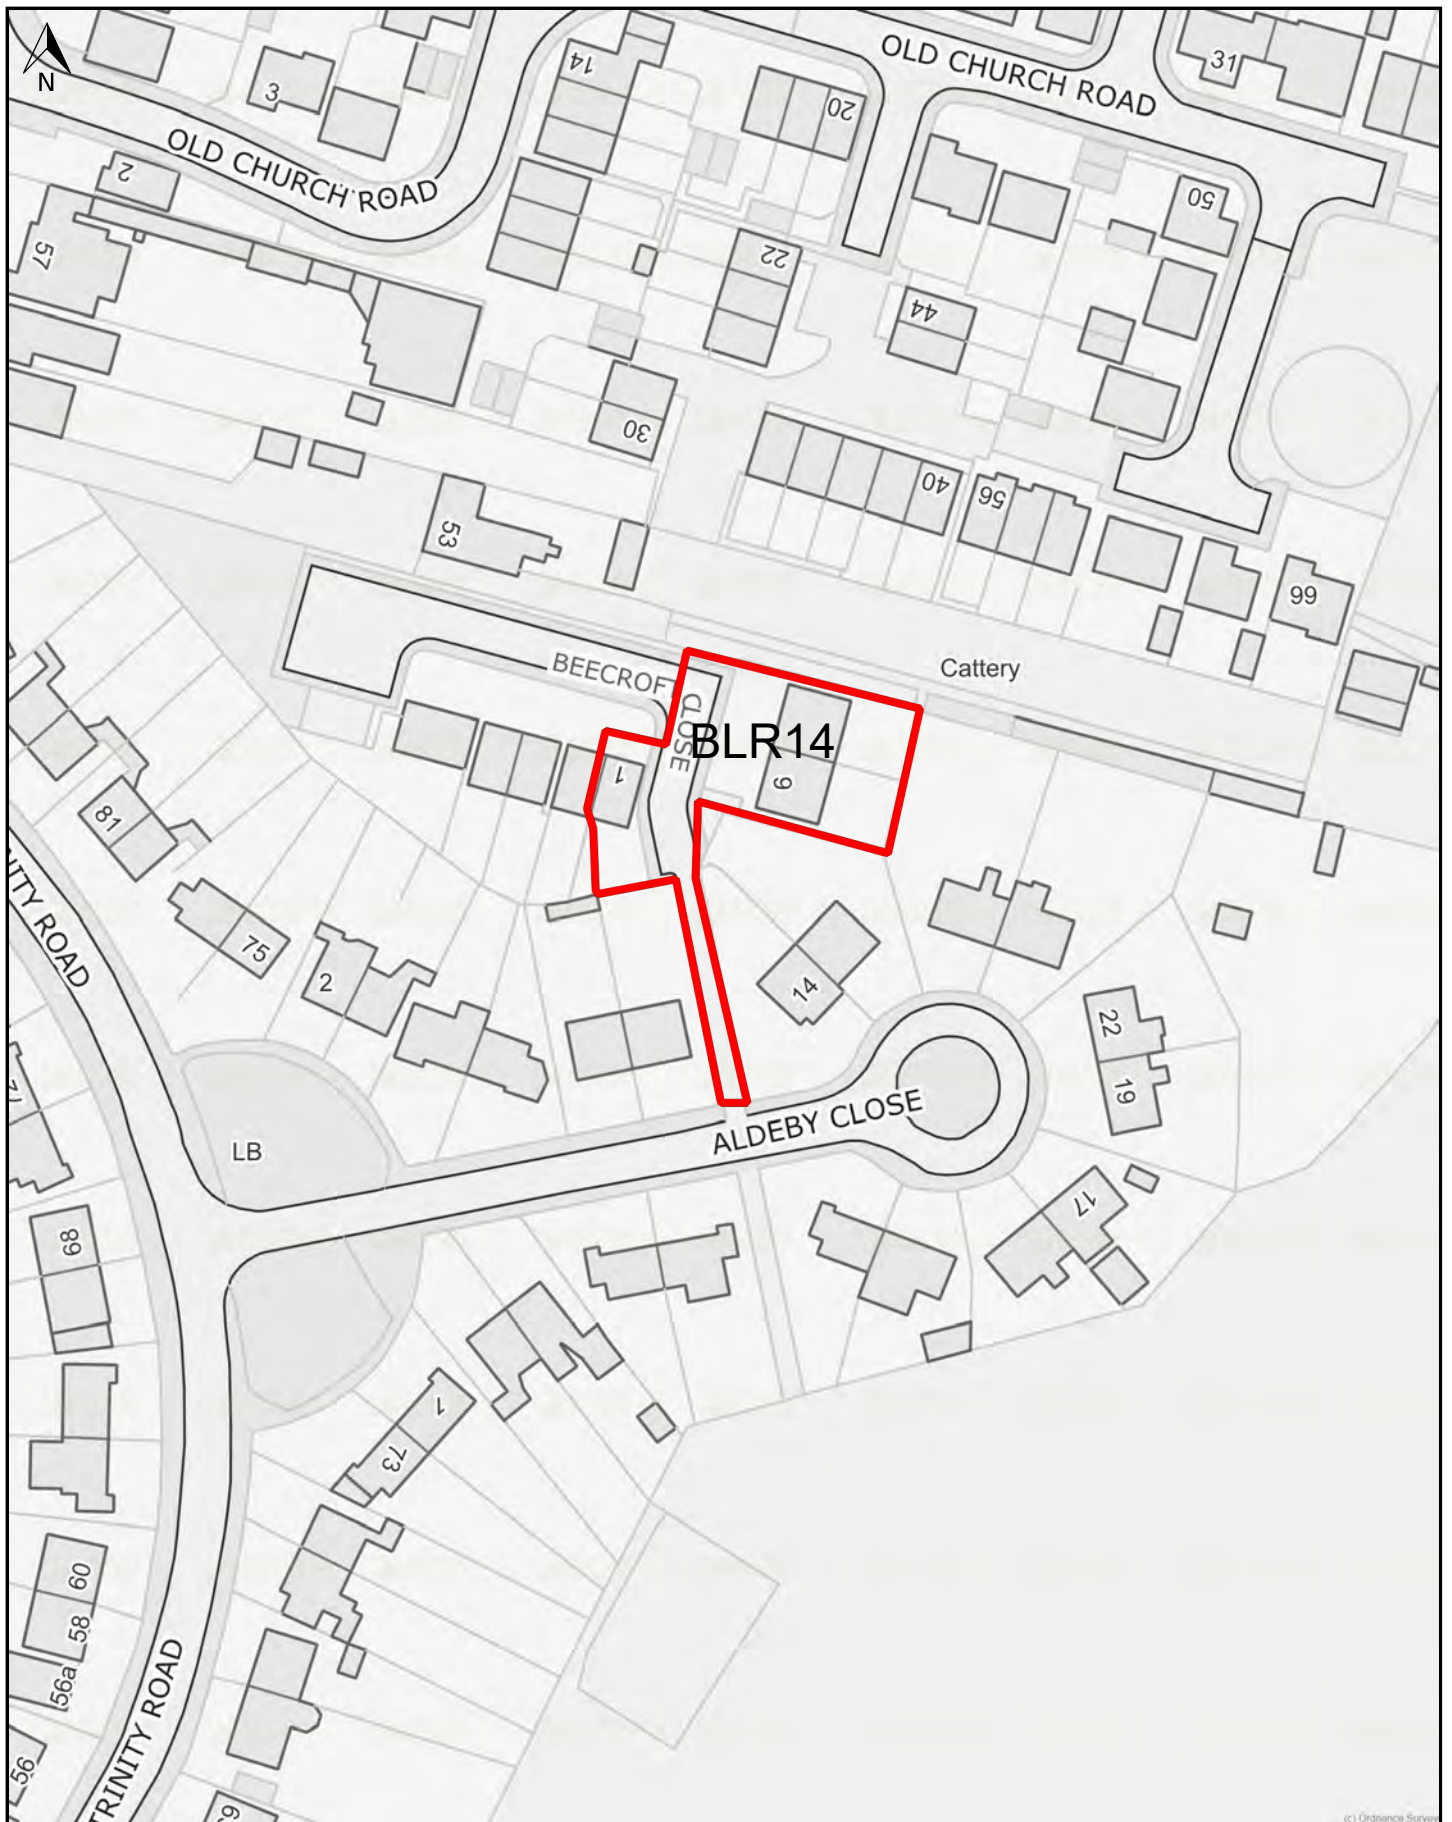

Scale: 1:1000

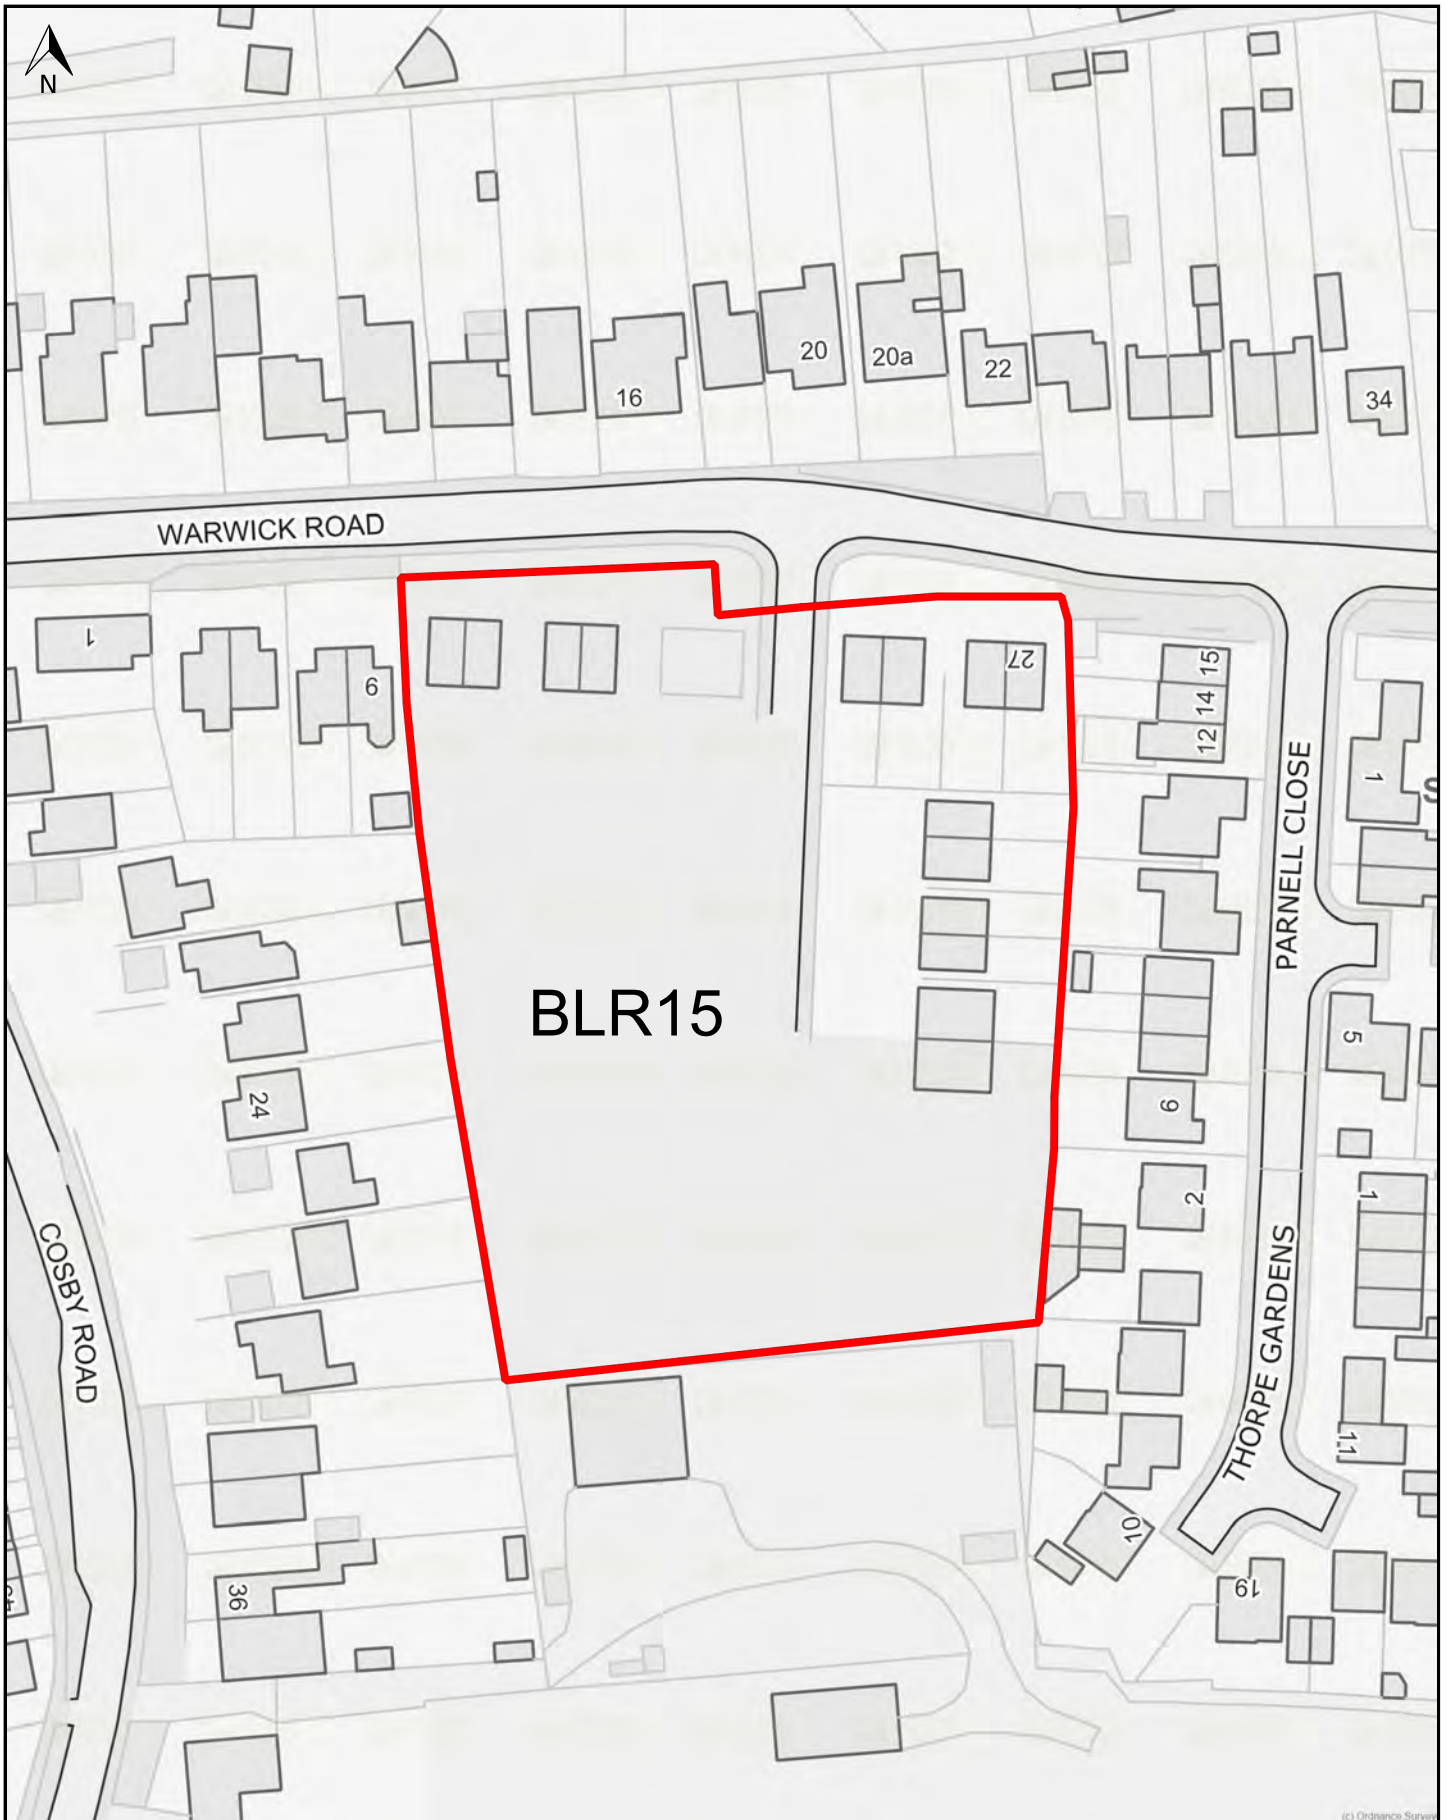

Scale: 1:1000

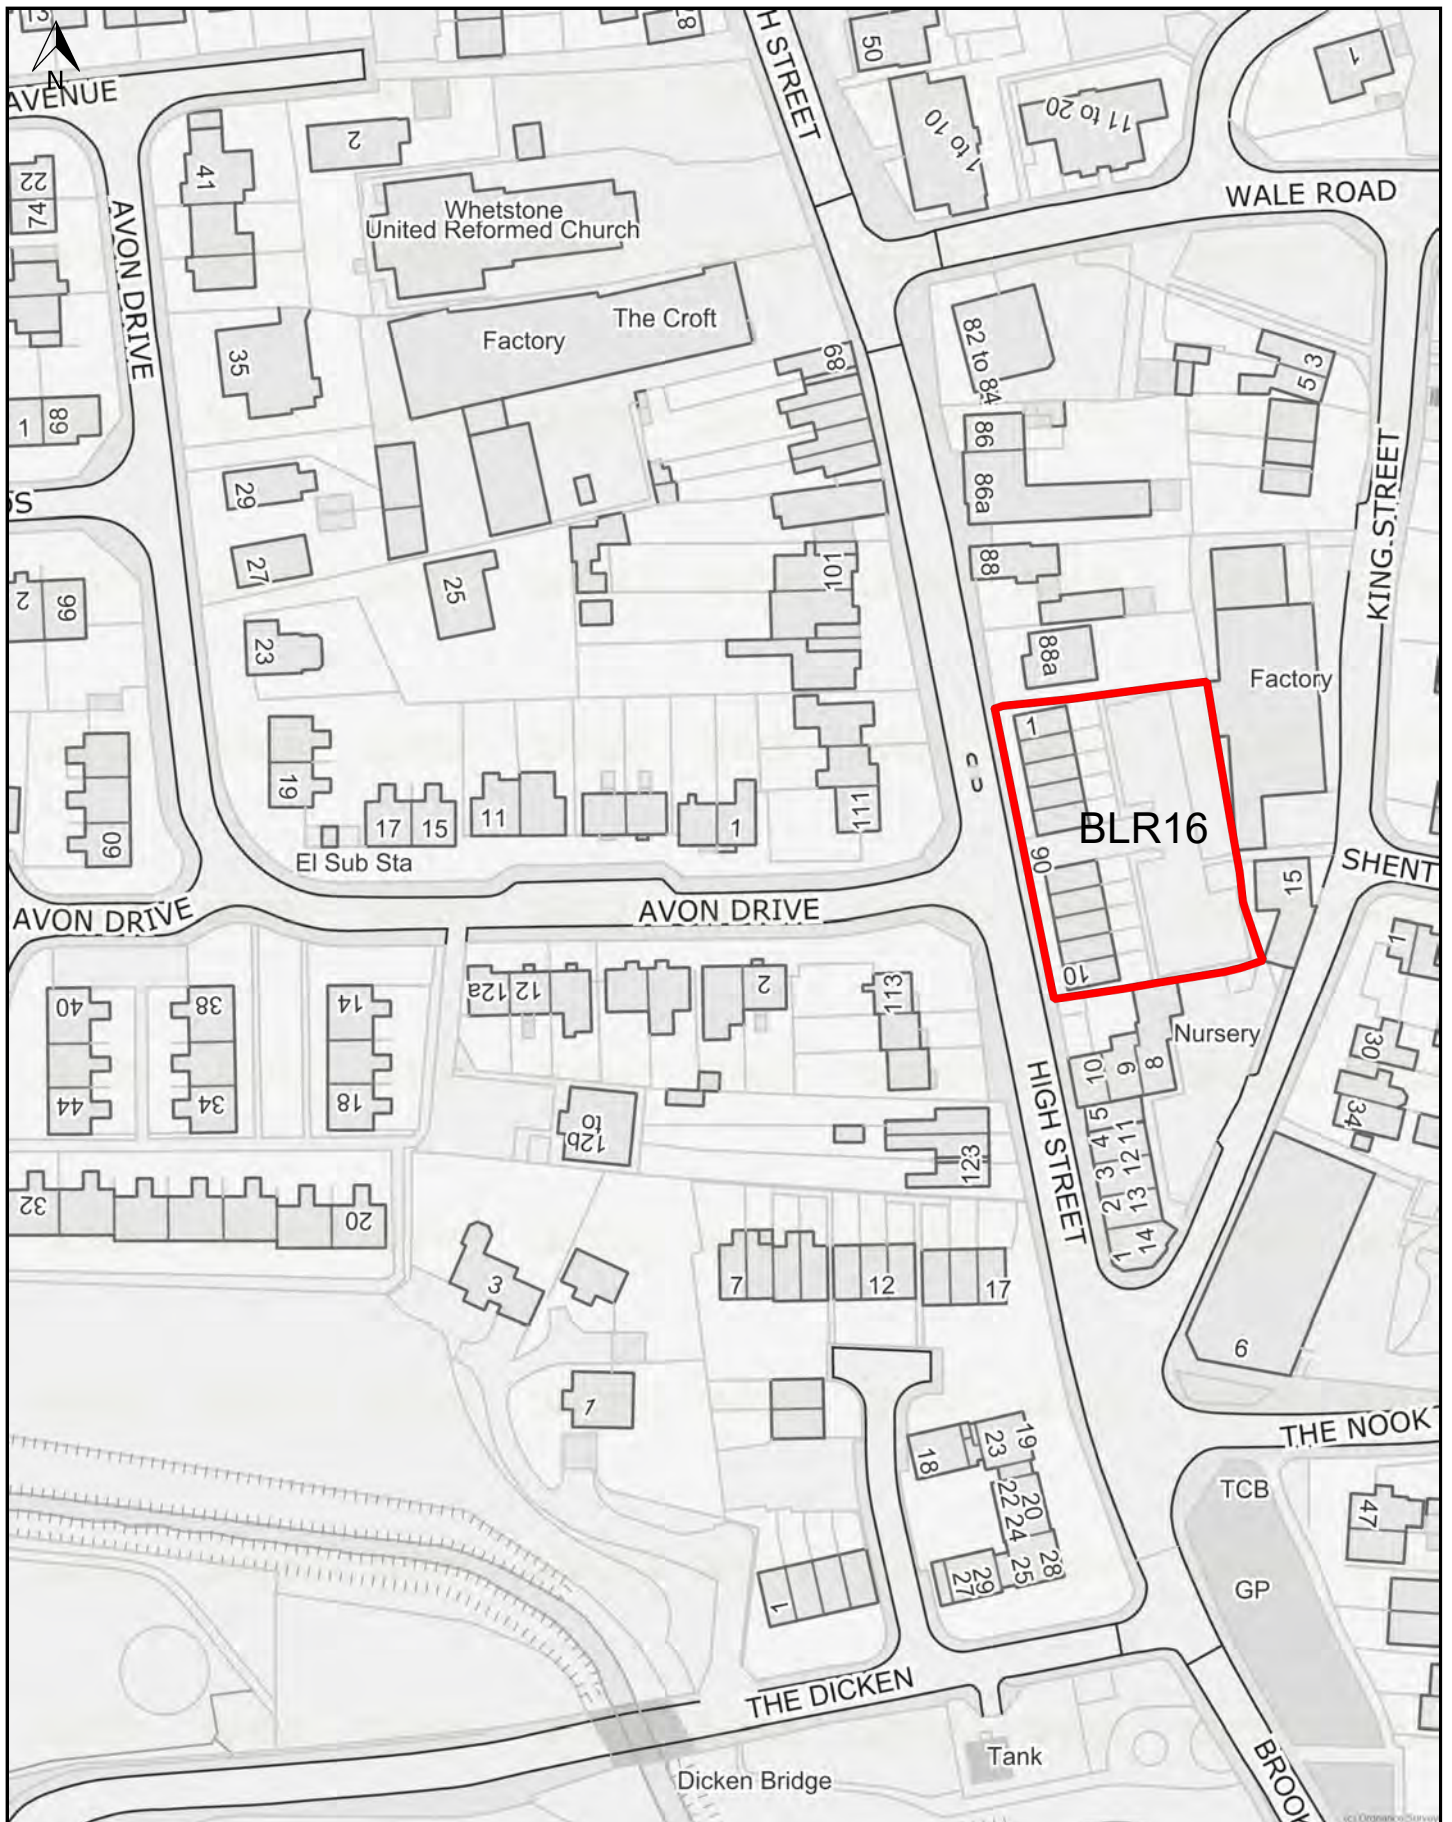

Scale: 1:1250





(c) Ordnance Survey

Scale: 1:500




Scale: 1:500

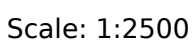

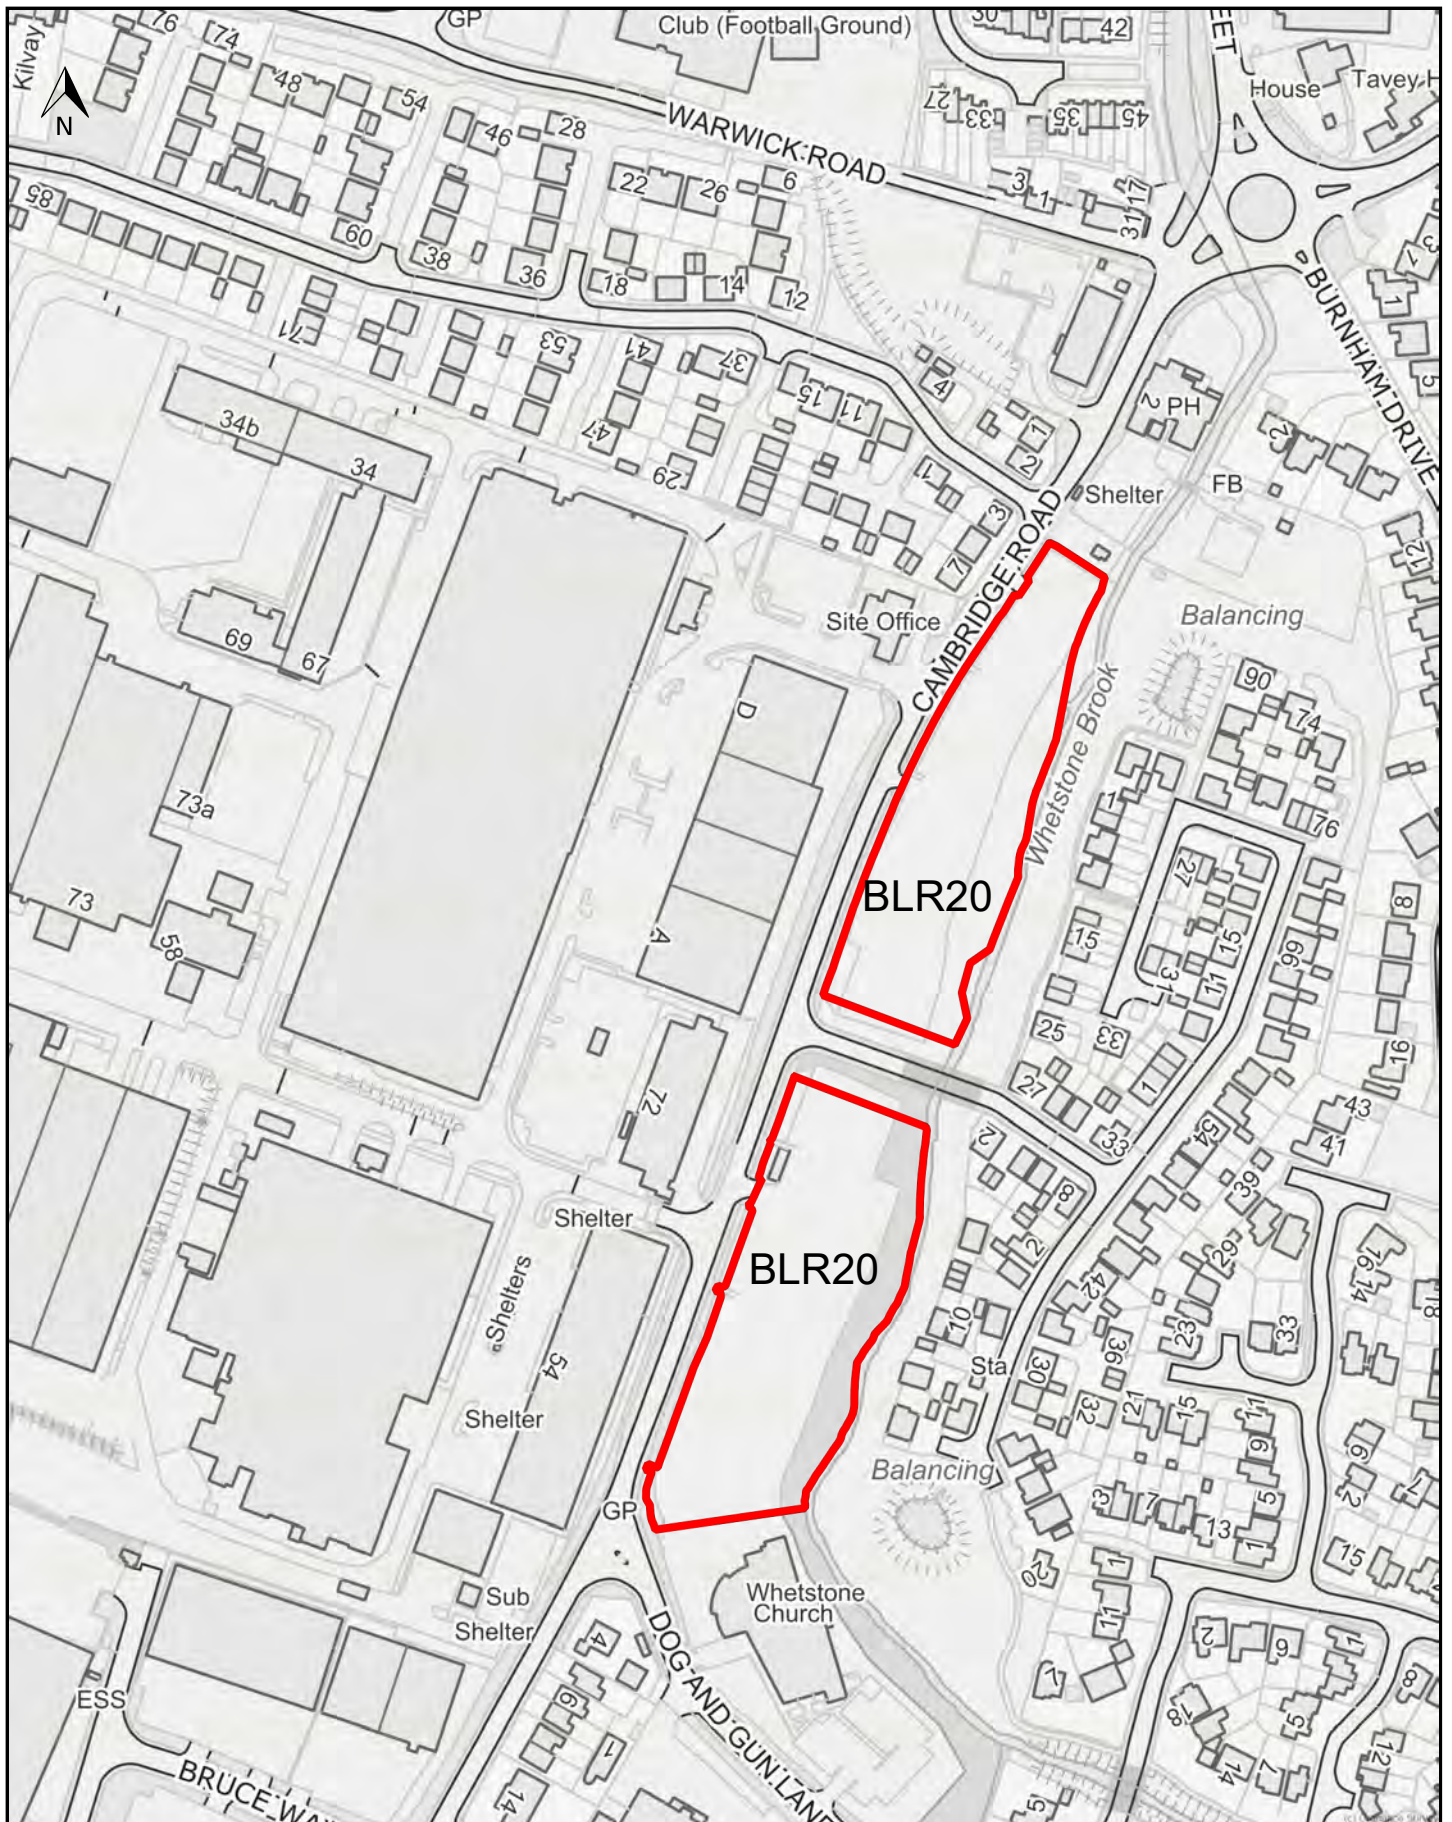

Scale: 1:2500

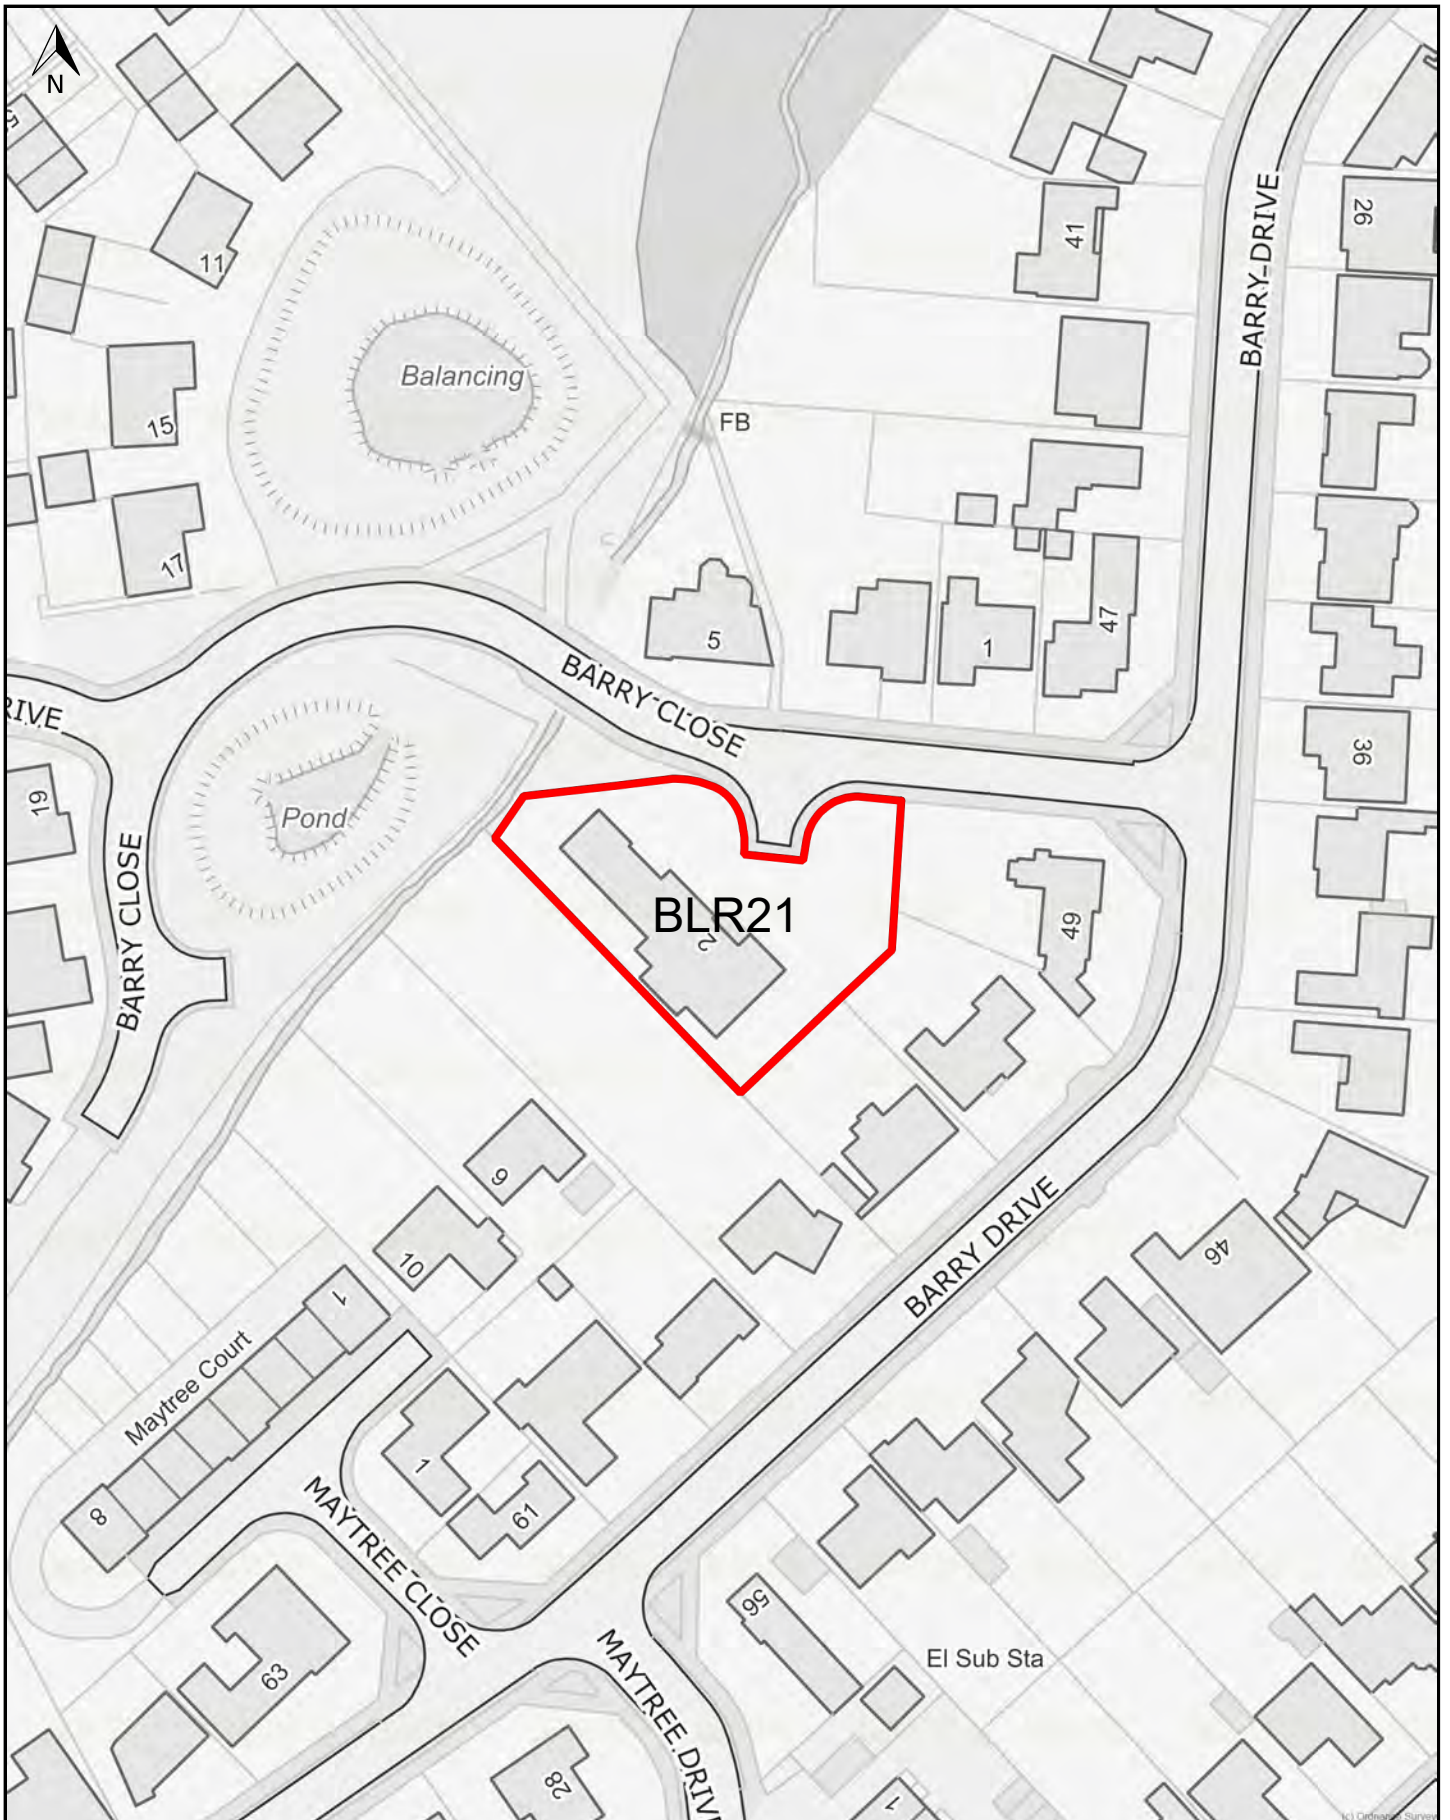

Scale: 1:1000




Scale: 1:1000




Scale: 1:1000




Scale: 1:1000

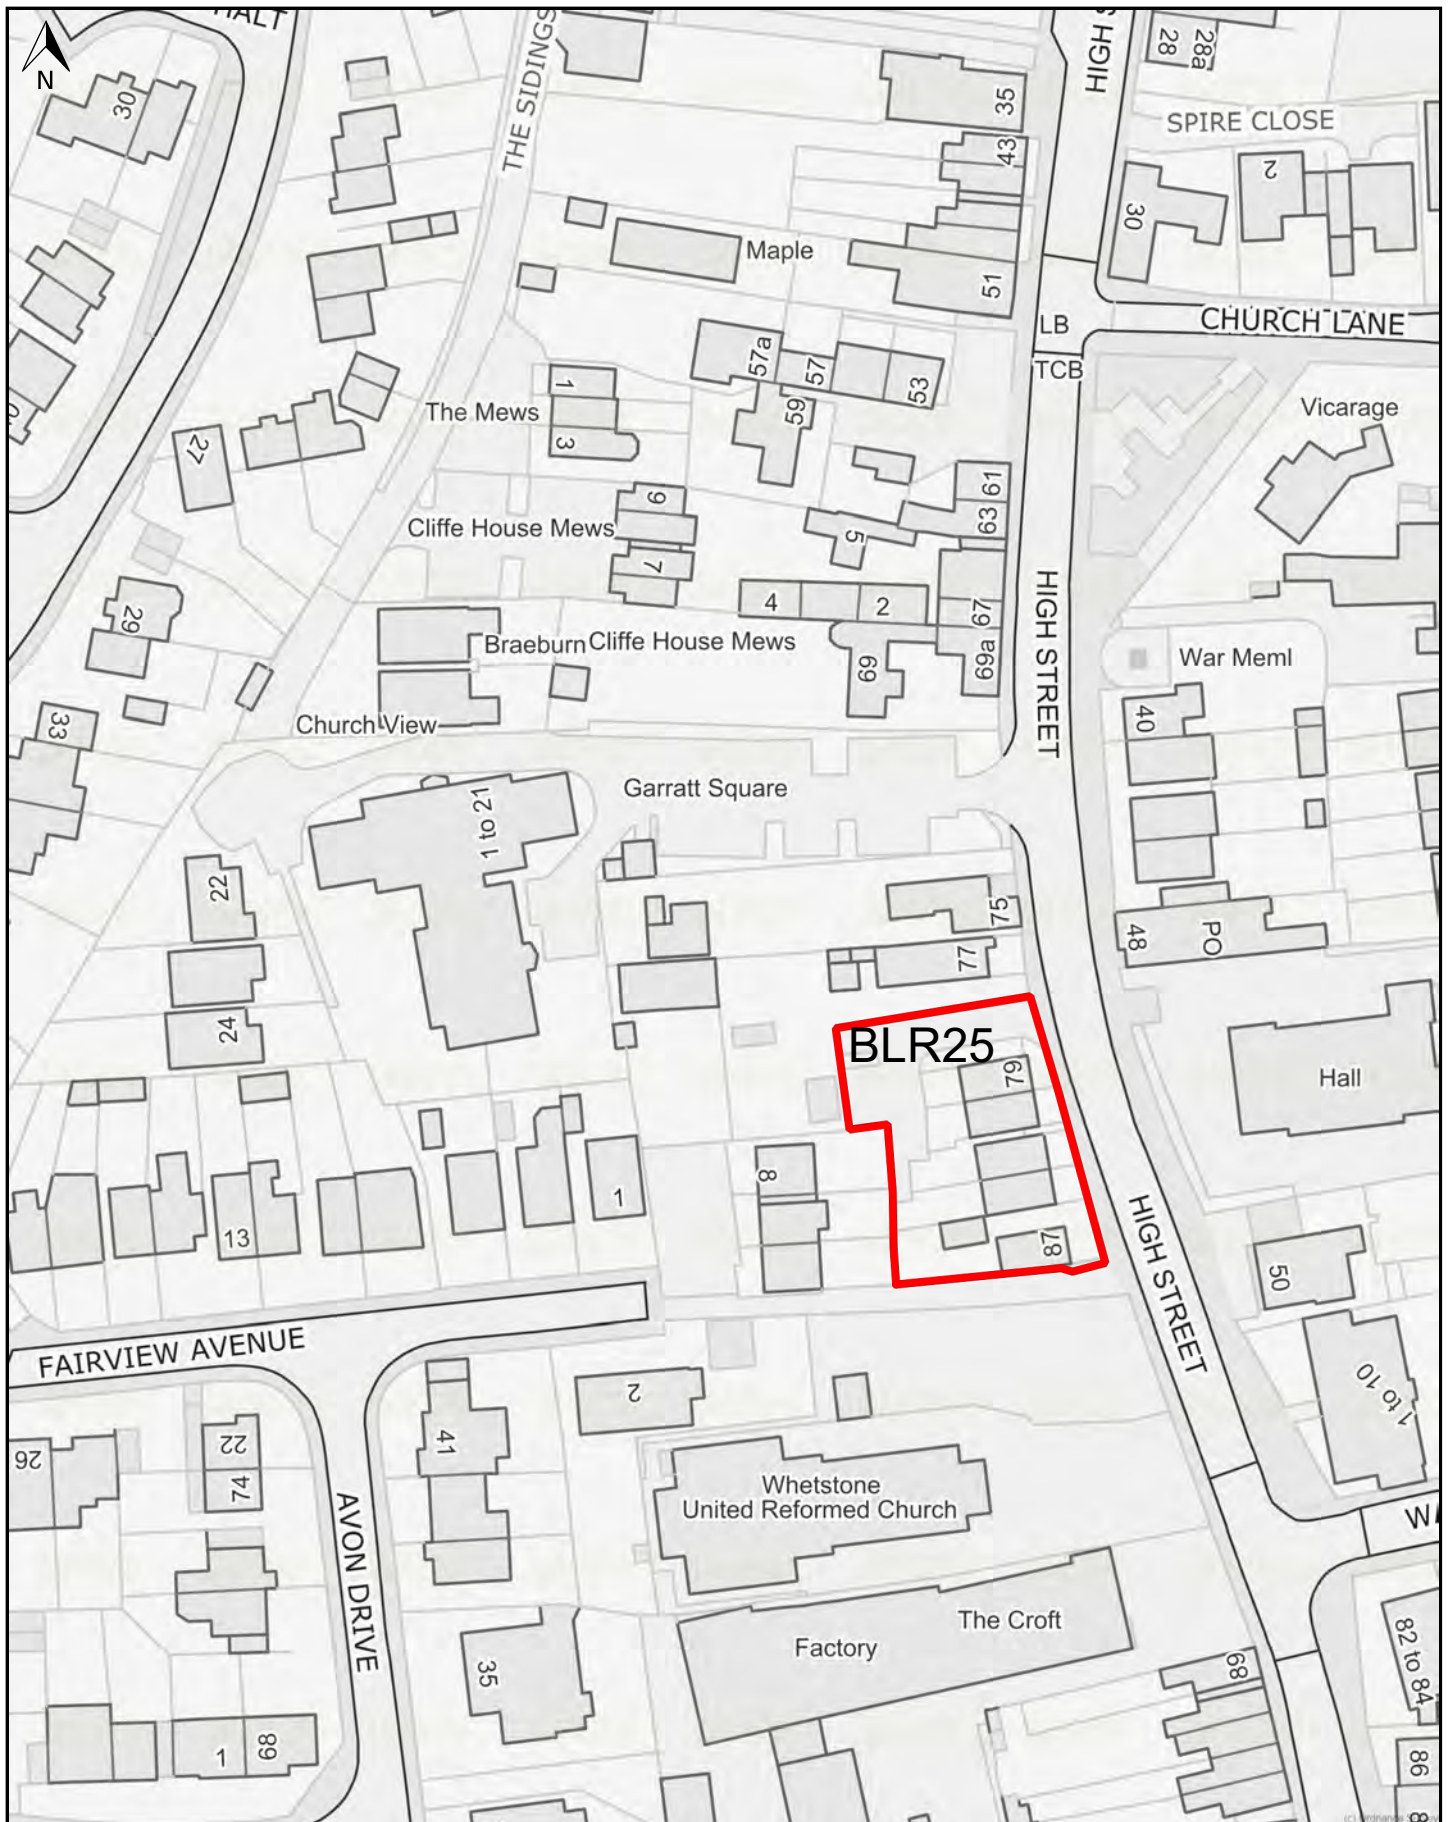

Scale: 1:1000

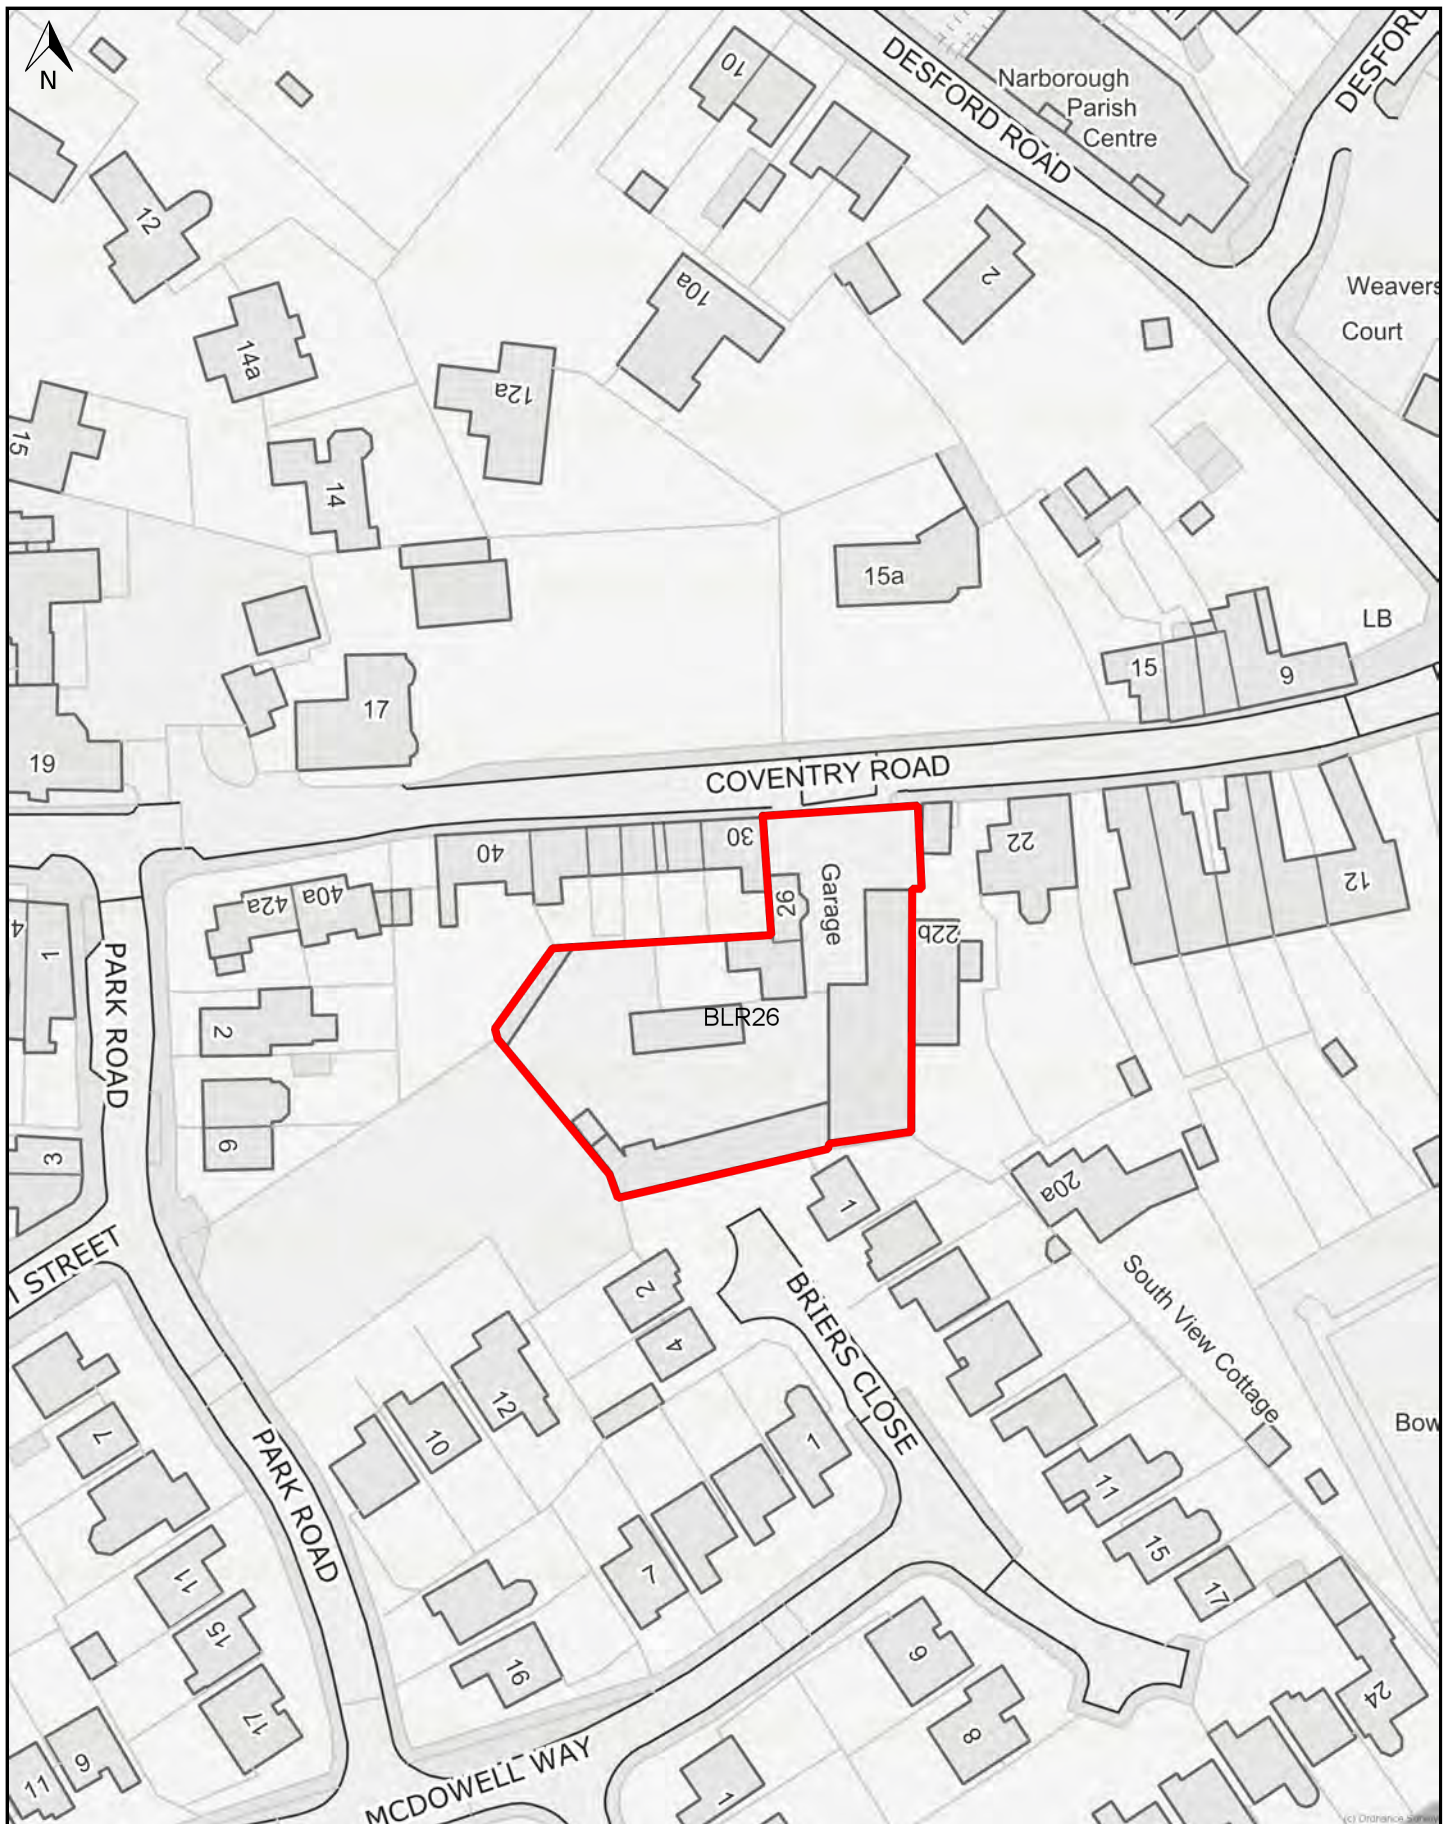

Scale: 1:1000

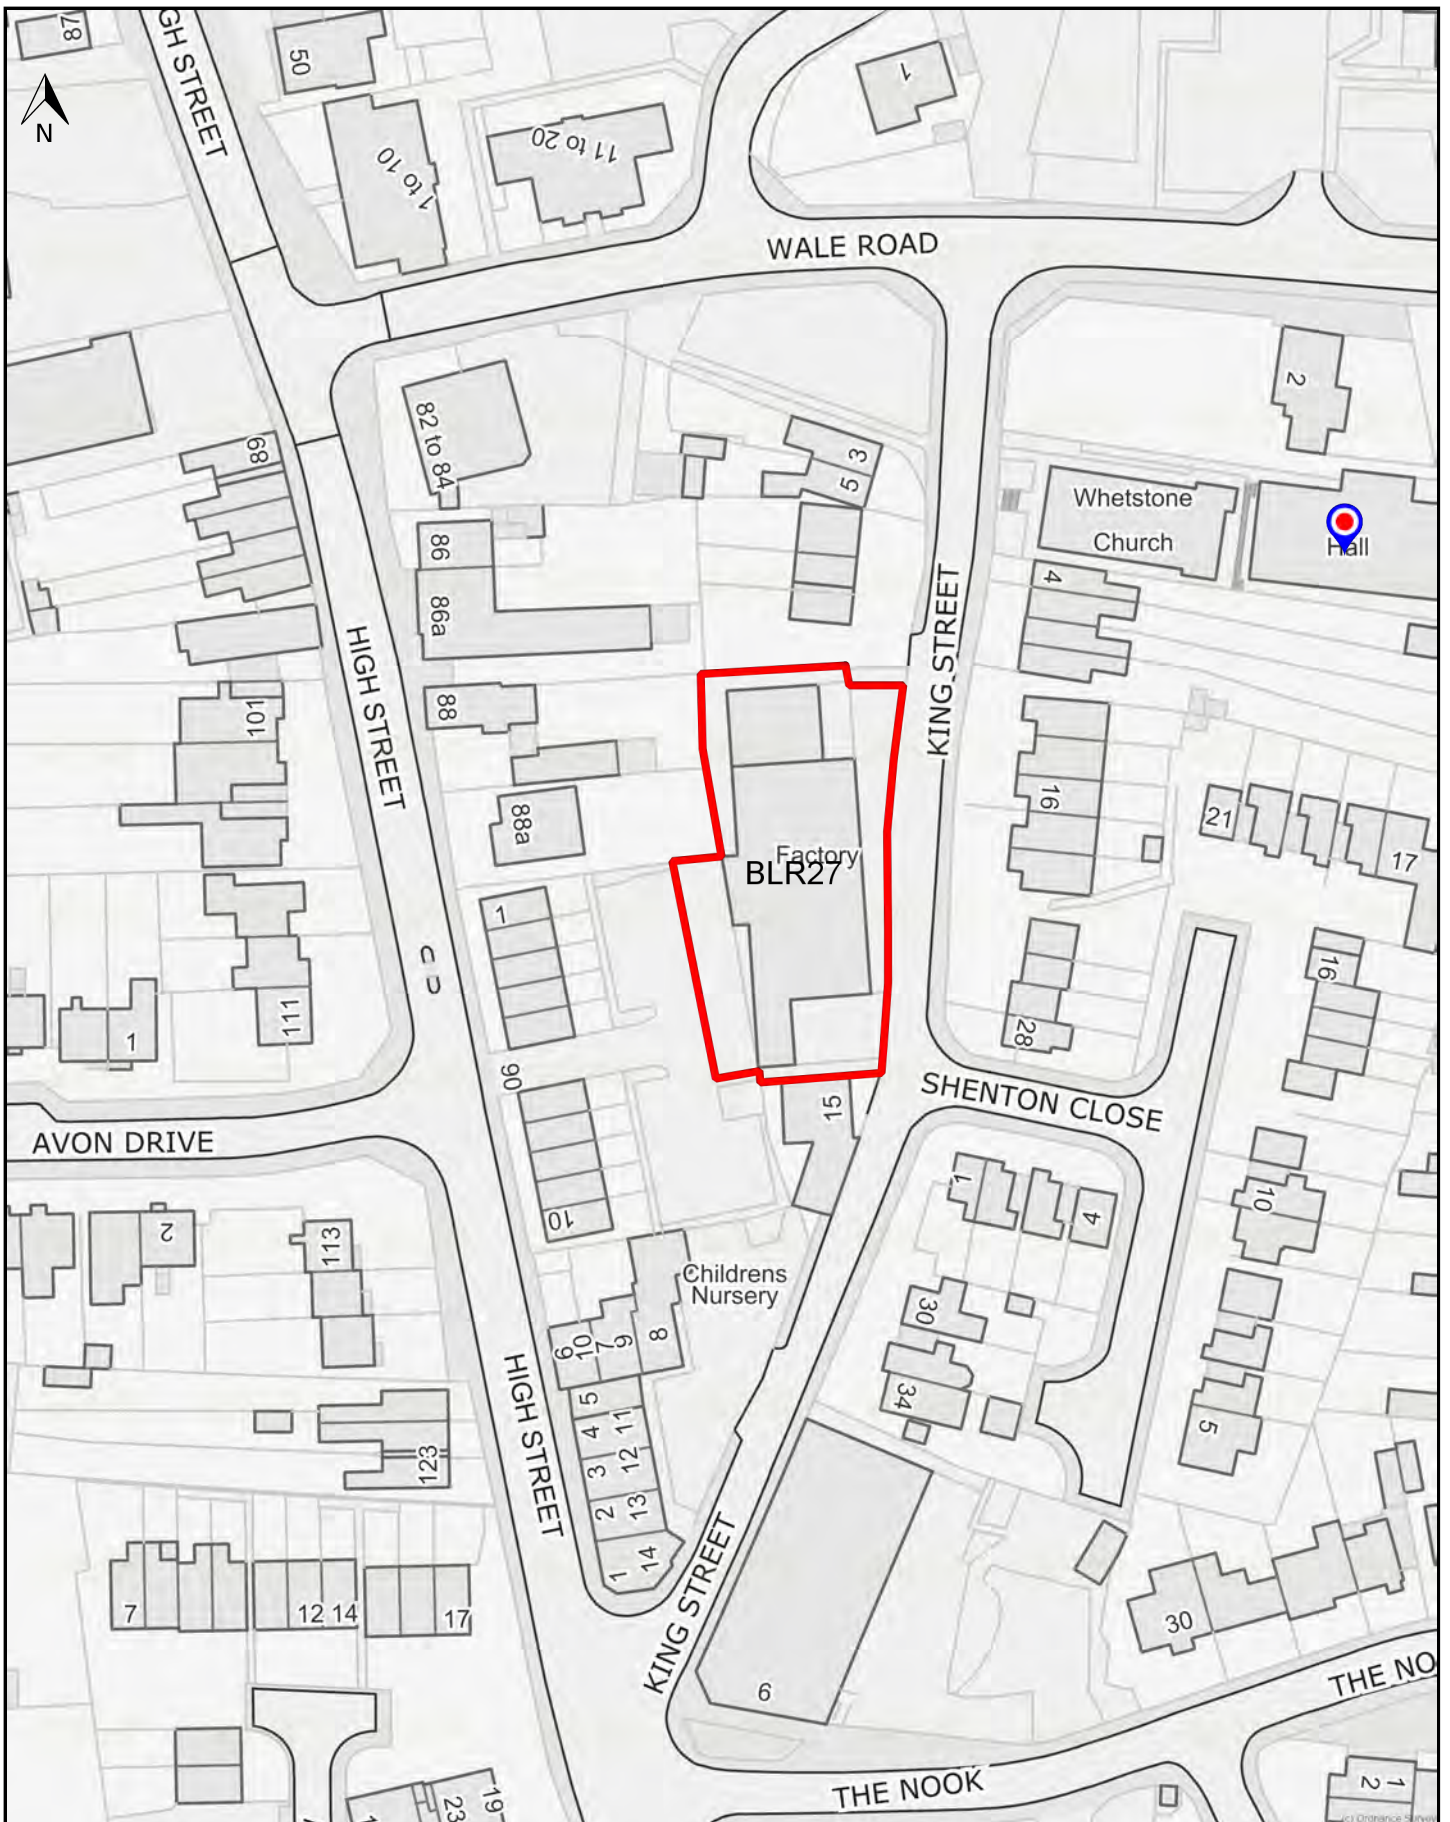

Scale: 1:1000



Scale: 1:1000



Scale: 1:1250