


SITE AREA (OUTLINED RED) = 6.953 Ha

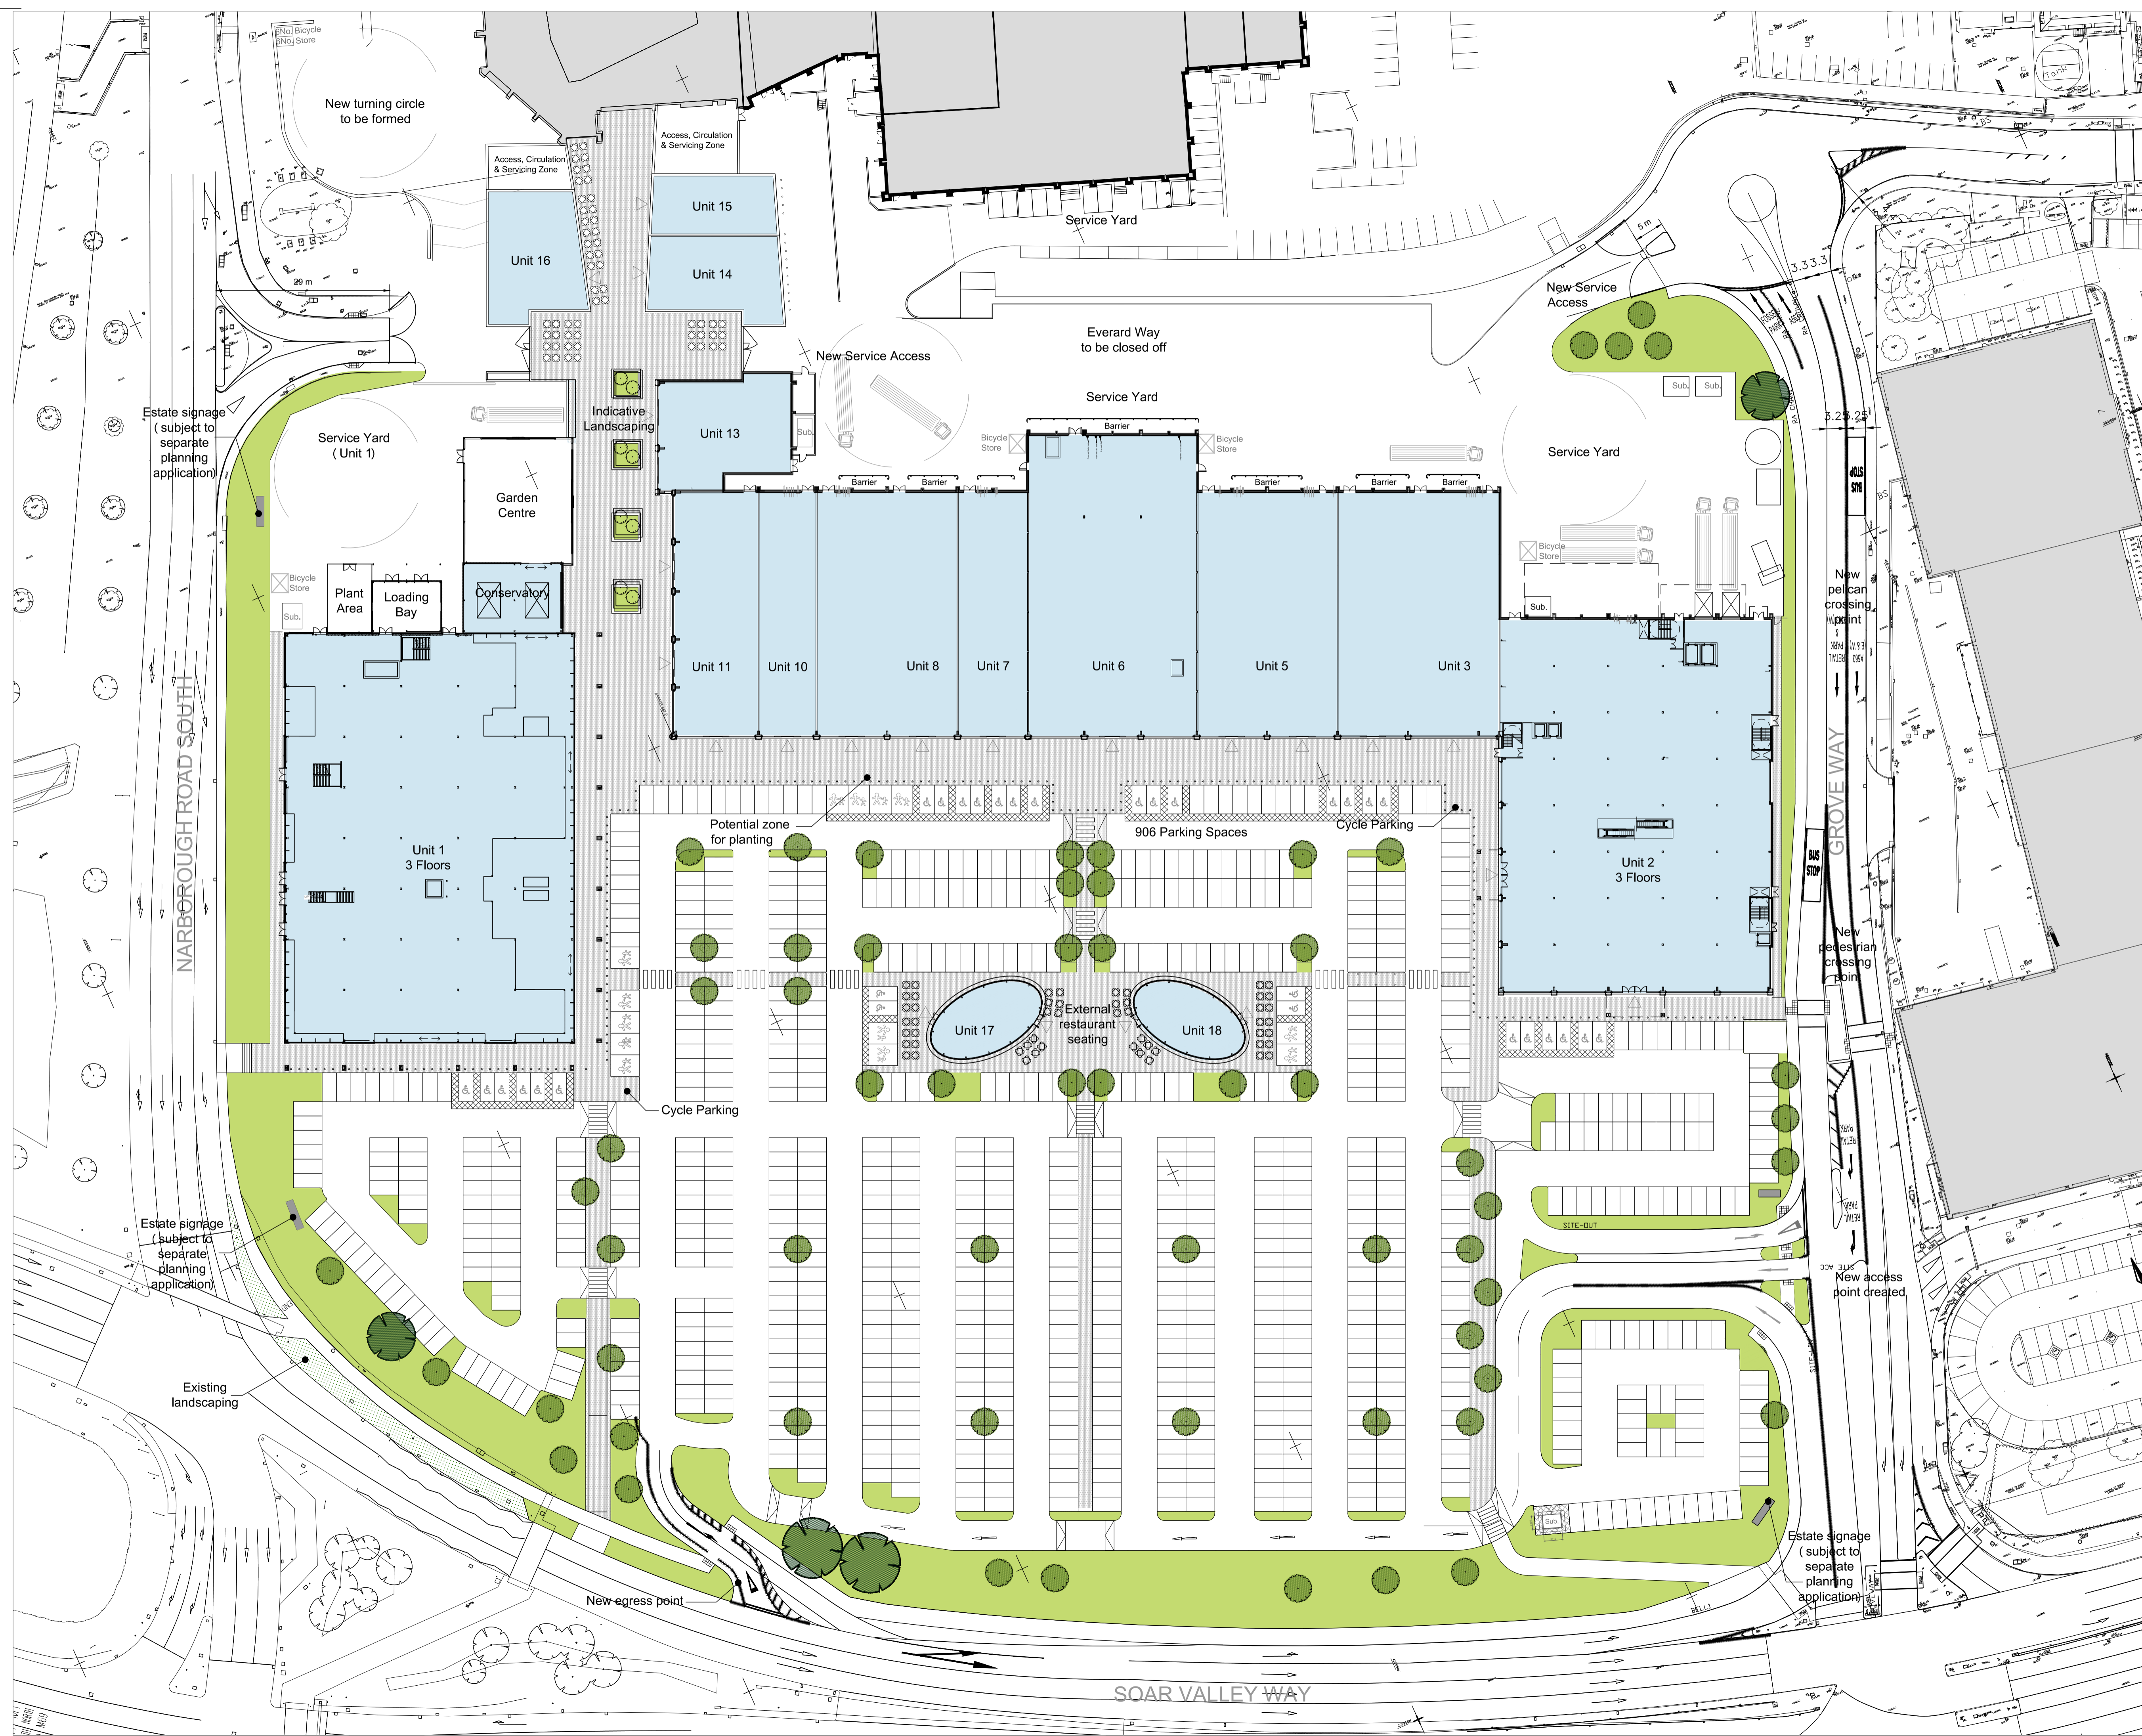

REV	DATE	NOTES	
21	17.01.19	Unit 1 layout amended	ECS
20	19.03.18	Revisions to Customer car park, Units 1 & 2, Terrace internal layout.	LO
19	18.12.17	Revisions to Units 1 & 2; Terrace internal layout revised.	LO
18	15.12.17	Revisions to Highway/Road and Customer car park layout; service yard ramp omitted.	LO
17	21.07.17	Units 2 & 6 updated.	PH
16	14.04.16	Multiple entrance points amended	CJC
15	11.03.16	A3 units amended	CJC
14	19.05.15	Landscaping strategy amended	CMc
13	19.05.15	Customer cycle parking added	CMc
12	19.05.15	Pedestrian footpath on Grove Way amended	CMc
11	19.05.15	Pedestrian footpath on Grove Way amended	CMc
10	18.05.15	Red line updated	CMc
09	14.05.15	Grove Way Highways amended	CMc
08	08.05.15	Red line scale and colour amended	CMc
07	27.04.15	Highways and Landscaping amended	CMc
06	23.04.15	Highways strategy updated	CMc
05	22.04.15	Highways, Red line and Annotation amended	CMc
04	20.04.15	Annotation amended	CMc
03	15.04.15	Annotation amended	CMc
02	15.04.15	Red line & Unit size annotation amended	CMc
01	14.04.2015	Staff Cycle Parking added to service yards	CMc

Client  
**THE CROWN ESTATE**

Project  
**CASTLE ACRES SHOPPING PARK  
NARBOROUGH  
LEICESTER**

Drawing Title  
**PROPOSED  
SITE PLAN**

Drawn	Checked	Paper Size	Scale	Date
CMc	PH	A1	1:500	MAR 2015

Project No.	Drawing No.	Revision
14173	0302	21

**CORSTORPHINE + WRIGHT ARCHITECTS**

Brook Hall • Brook Street • Warwick • CV34 4BL  
t 01926 658444 • w www.corstorphine-wright.com